


SECTION J, ATTACHMENT 7
FORT FPS DRAWINGS
FOR THE
INTEGRATED COMMERCIAL INTRUSION DETECTION SYSTEM-IV
(ICIDS-IV)
04 May 2007

THIS DRAWING AND ALL INFORMATION CONTAINED HEREON ARE THE SOLE PROPERTY OF PM-FPS. USE, REPRODUCTION, AND DISCLOSURE OF THE CONTENTS OF THIS DRAWING OR ANY PORTION THEREOF, FOR ANY PURPOSE MUST BE APPROVED IN WRITING BY PM-FPS.

NOTES:


- 1. DRAWINGS ARE NOT TO SCALE
- 2. "FORT FPS" IS A THEORETICAL INSTALLATION WHICH HAS BEEN CREATED FOR EVALUATION PURPOSES ONLY
- 3. ANY INFORMATION THE OFFEROR DEEMS NECESSARY WHICH HAS NOT BEEN PROVIDED IN THIS PACKAGE SHALL BE CLEARLY STATED IN THE OFFEROR'S ASSUMPTIONS CONCERNING FORT FPS.
- 4. EXCEPT WHERE OTHERWISE NOTED, POWER PROVIDED IS 110VAC/60Hz NOM.
- 5. EXCEPT WHERE OTHERWISE NOTED, COMMUNICATIONS MEDIA PROVIDED SHALL BE 22 AWG TWISTED PAIR COPPER WIRE IN TWO-PAIR (4 WIRE) CONFIGURATION ROUTED FROM THE DESIGNATED AREA TO THE DOIM DIAL CENTRAL TELECOMMUNICATIONS RACKS.
- 6. EXCEPT WHERE OTHERWISE NOTED, DESIGNATED AREAS REQUIRE NEW IDS/CCTV/ENTRY CONTROL SOLUTION AS APPROPRIATE, PER THE ARMY REGULATIONS CITED IN THE REQUEST FOR PROPOSAL.

 

PRODUCT MANAGER, FORCE PROTECTION SYSTEMS 5900 PUTMAN RD. SUITE 1 FORT BELVOIR, VA 22060-5420				
FORT FPS COVER				
SIZE	DRAWING NO.	NOT TO SCALE	SHEET	PAGE NO.
B	FORT FPS-COV		1 OF 1	A01

THIS DRAWING AND ALL INFORMATION CONTAINED HEREON ARE THE SOLE PROPERTY OF PM-FPS. USE, REPRODUCTION, AND DISCLOSURE OF THE CONTENTS OF THIS DRAWING OR ANY PORTION THEREOF, FOR ANY PURPOSE MUST BE APPROVED IN WRITING BY PM-FPS.


- NOTES:
1. OFFEROR SHALL CLEARLY STATE ALL ASSUMPTIONS FOR CONDITIONS NOT PROVIDED IN THE NOTES AND DESCRIPTIONS PROVIDED FOR "FORT FPS."
 2. DRAWING NOT TO SCALE
 3. NEW CCTV REQUIRED
 4. NEW ENTRY CONTROL REQUIRED ON VISITOR FACILITY NEXT TO SALLY PORT
 5. BUNKER CONFIGURATIONS: 30 DOUBLE DOOR BUNKERS
 6. SOIL CONDITIONS: MIXED - MARSH, SAND, AND GRANITE AS NOTED
 7. FENCE LINE: 8' HIGH CHAIN LINK FENCE APPROX.. 4 MILES OUTER FENCE
 8. INDIGENOUS WILDLIFE: RODENTS
 9. TYPICAL LIGHT POLE SPACING: 100'
 10. 96 STRAND SINGLE MODE FIBER OPTIC RING AROUND INNER FENCE LINE TO TELCO CLOSET
 11. 22 AWG TWISTED PAIR COPPER WIRE FROM EACH BUNKER TO TELCO BUILDING BEHIND SALLY PORT
 12. 4 STRAND SINGLE MODE FIBER OPTIC FROM TELCO CLOSET TO DIAL CENTRAL

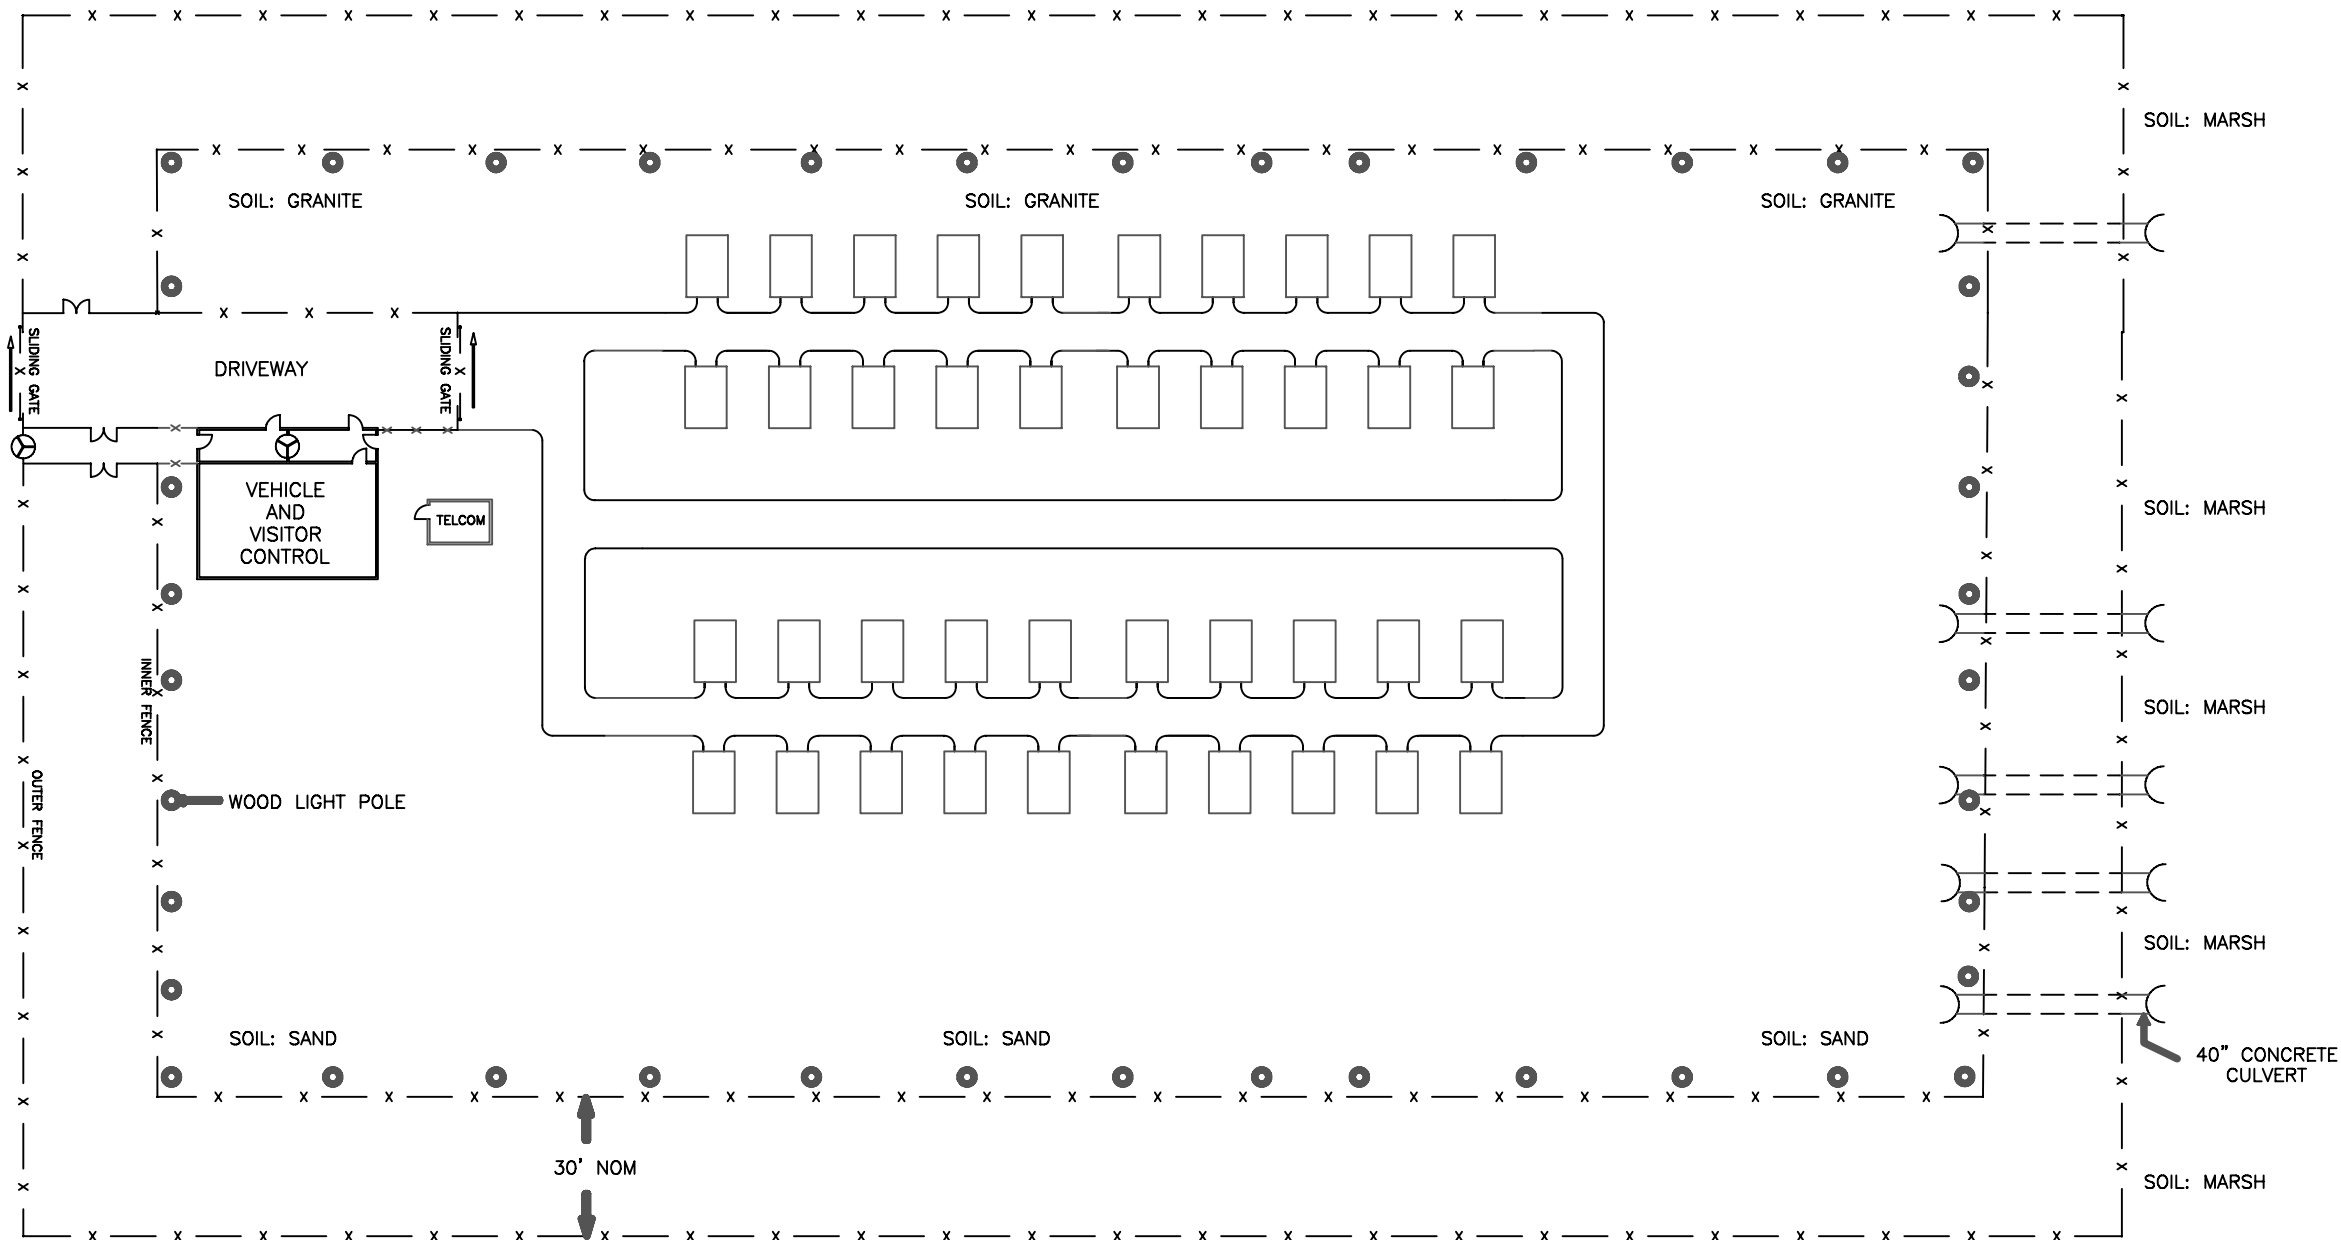

CHEMICAL WEAPONS STORAGE FACILITY

PRODUCT MANAGER, FORCE PROTECTION SYSTEMS 5900 PUTMAN RD. SUITE 1 FORT BELVOIR, VA 22060-5420			
FORT FPS CHEMICAL WEAPONS STORAGE			
SIZE B	DRAWING NUMBER FORT FPS-CWF	SHEET 1 OF 2	PAGE NO. A02



THIS DRAWING AND ALL INFORMATION CONTAINED HEREON ARE THE SOLE PROPERTY OF PM-FPS. USE, REPRODUCTION, AND DISCLOSURE OF THE CONTENTS OF THIS DRAWING OR ANY PORTION THEREOF, FOR ANY PURPOSE MUST BE APPROVED IN WRITING BY PM-FPS.

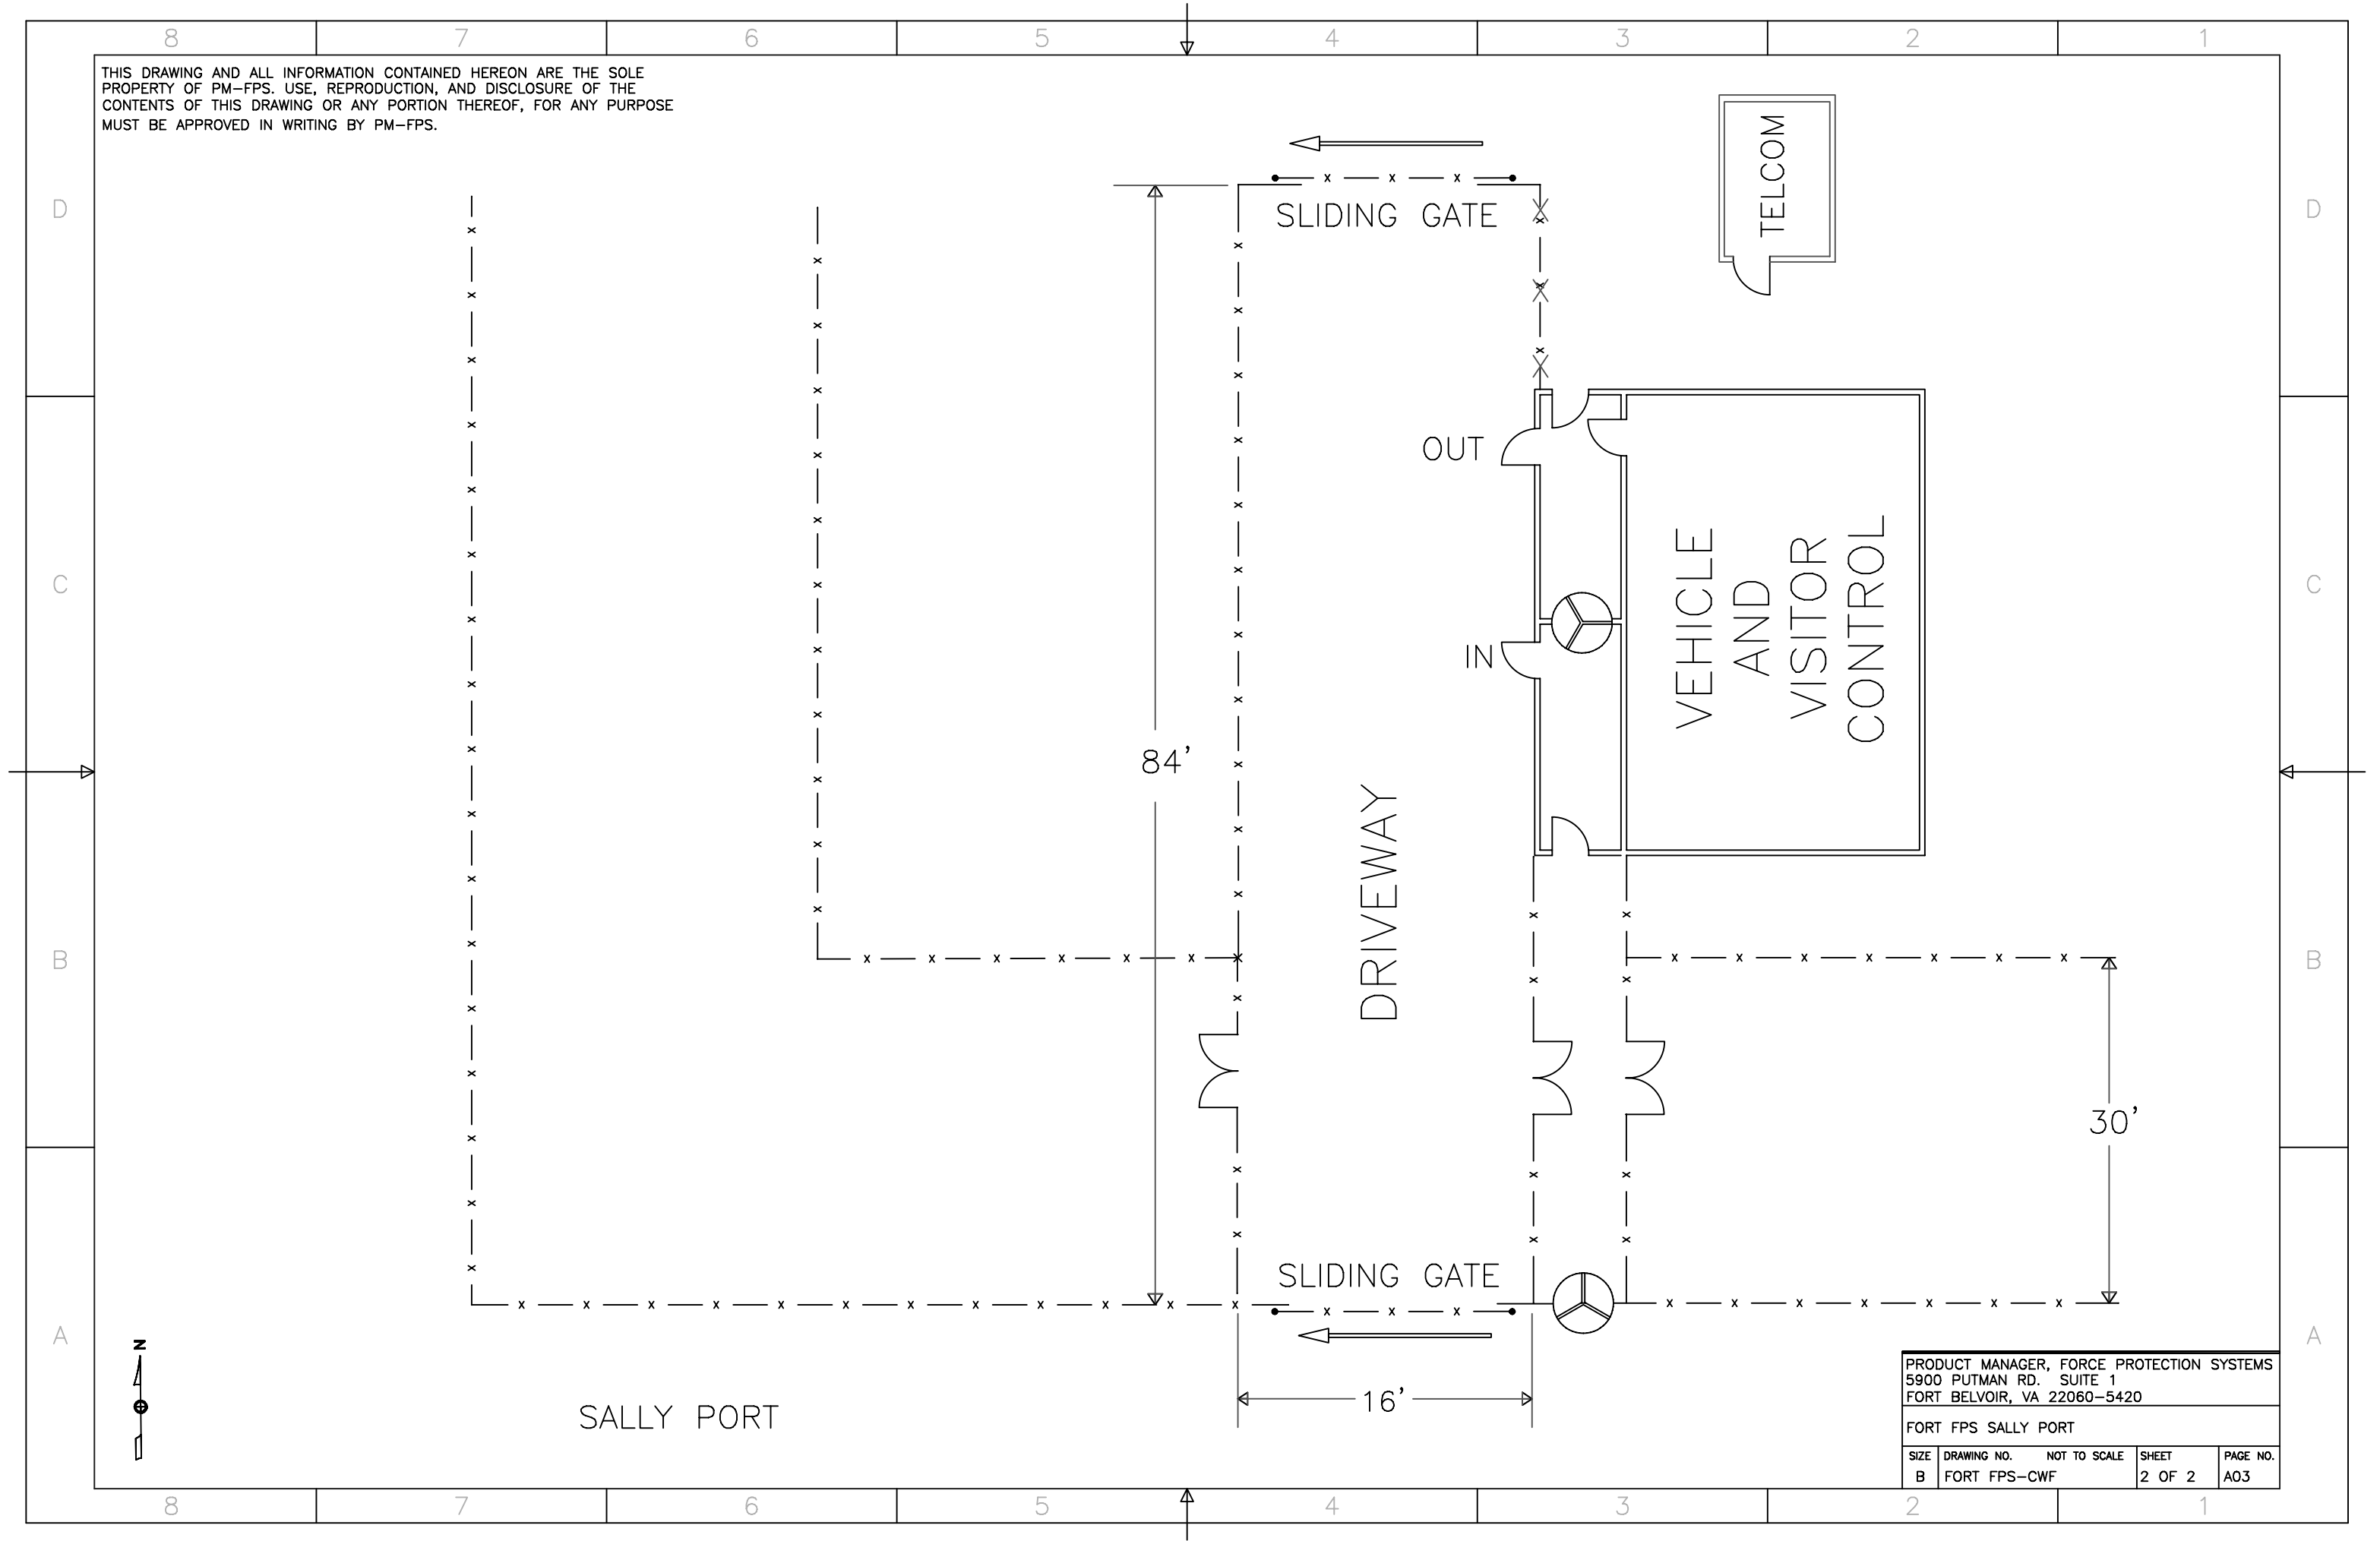

PRODUCT MANAGER, FORCE PROTECTION SYSTEMS 5900 PUTMAN RD. SUITE 1 FORT BELVOIR, VA 22060-5420				
FORT FPS SALLY PORT				
SIZE B	DRAWING NO. FORT FPS-CWF	NOT TO SCALE	SHEET 2 OF 2	PAGE NO. A03

THIS DRAWING AND ALL INFORMATION CONTAINED HEREON ARE THE SOLE PROPERTY OF PM-FPS. USE, REPRODUCTION, AND DISCLOSURE OF THE CONTENTS OF THIS DRAWING OR ANY PORTION THEREOF, FOR ANY PURPOSE MUST BE APPROVED IN WRITING BY PM-FPS.


- NOTES:
1. OFFEROR SHALL CLEARLY STATE ALL ASSUMPTIONS FOR CONDITIONS NOT PROVIDED IN THE NOTES AND DESCRIPTIONS PROVIDED FOR "FORT FPS."
 2. DRAWING NOT TO SCALE
 3. SOIL CONDITIONS: SHALE
 4. FENCE LINE: 8' HIGH CHAIN LINK FENCE, APPROX.. 5 MILES TOTAL LENGTH
 5. 4 STRANDS OF SINGLE MODE FIBER OPTIC CABLE ARE AVAILABLE IN TELCO CLOSET GOING DIRECT TO DIAL CENTRAL TELECOMMUNICATIONS RACK
 6. TWO 22AWG TWISTED PAIR (4 WIRE) COPPER WIRE FROM TELCO CLOSET TO FRONT WALL OF BUNKER FOR EACH BUNKER
 7. BUNKER CONFIGURATIONS:
 - CATEGORY 1: 5 SINGLE DOOR BUNKERS
 - CATEGORY 2: 5 SINGLE DOOR
 - CATEGORY 3: 10 SINGLE DOOR
 - CATEGORY 4: 5 DOUBLE DOOR AND 5 SLIDING DOOR

 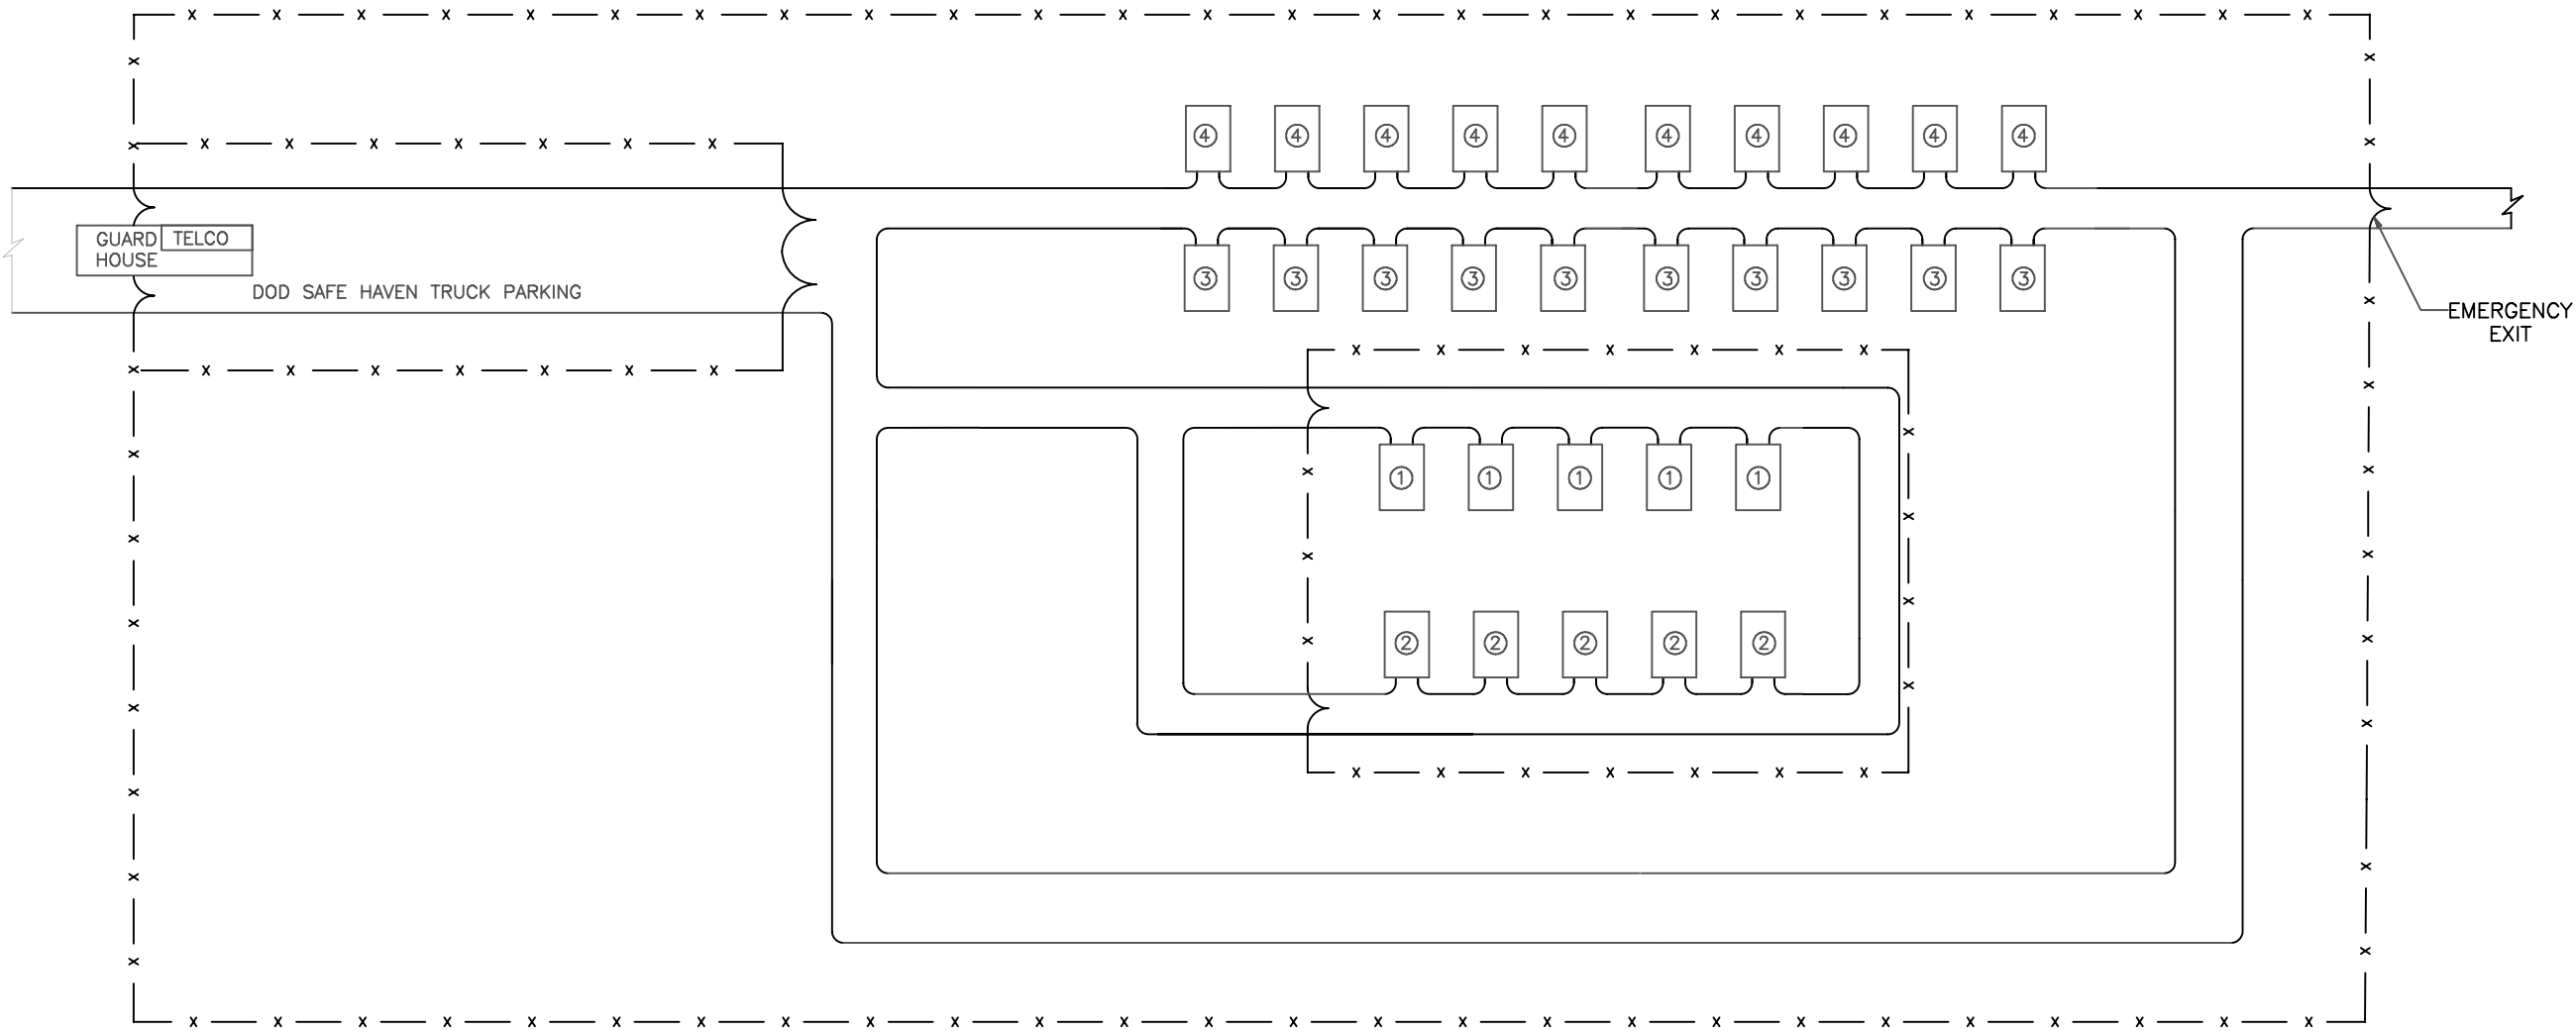

PRODUCT MANAGER, FORCE PROTECTION SYSTEMS 5900 PUTMAN RD. SUITE 1 FORT BELVOIR, VA 22060-5420			
FORT FPS AMMUNITION & EXPLOSIVES STORAGE			
SIZE B	DRAWING NUMBER FORT FPS-AES	SHEET 1 OF 1	PAGE NO. A04

THIS DRAWING AND ALL INFORMATION CONTAINED HEREON ARE THE SOLE PROPERTY OF PM-FPS. USE, REPRODUCTION, AND DISCLOSURE OF THE CONTENTS OF THIS DRAWING OR ANY PORTION THEREOF, FOR ANY PURPOSE MUST BE APPROVED IN WRITING BY PM-FPS.

- NOTES:
- 1. OFFEROR SHALL CLEARLY STATE ALL ASSUMPTIONS FOR CONDITIONS NOT PROVIDED IN THE NOTES AND DESCRIPTIONS PROVIDED FOR "FORT FPS."
 - 2. DRAWING NOT TO SCALE
 - 3. EXISTING GRID WIRE SENSOR IN GOOD CONDITION ON 16" X 16" VENT
 - 4. 110VAC, 60 Hz PROVIDED TO EXTERIOR FRONT OF BUNKER
 - 5. 22AWG (2 PAIR) COMMS PROVIDED TO EXTERIOR FRONT OF BUNKER

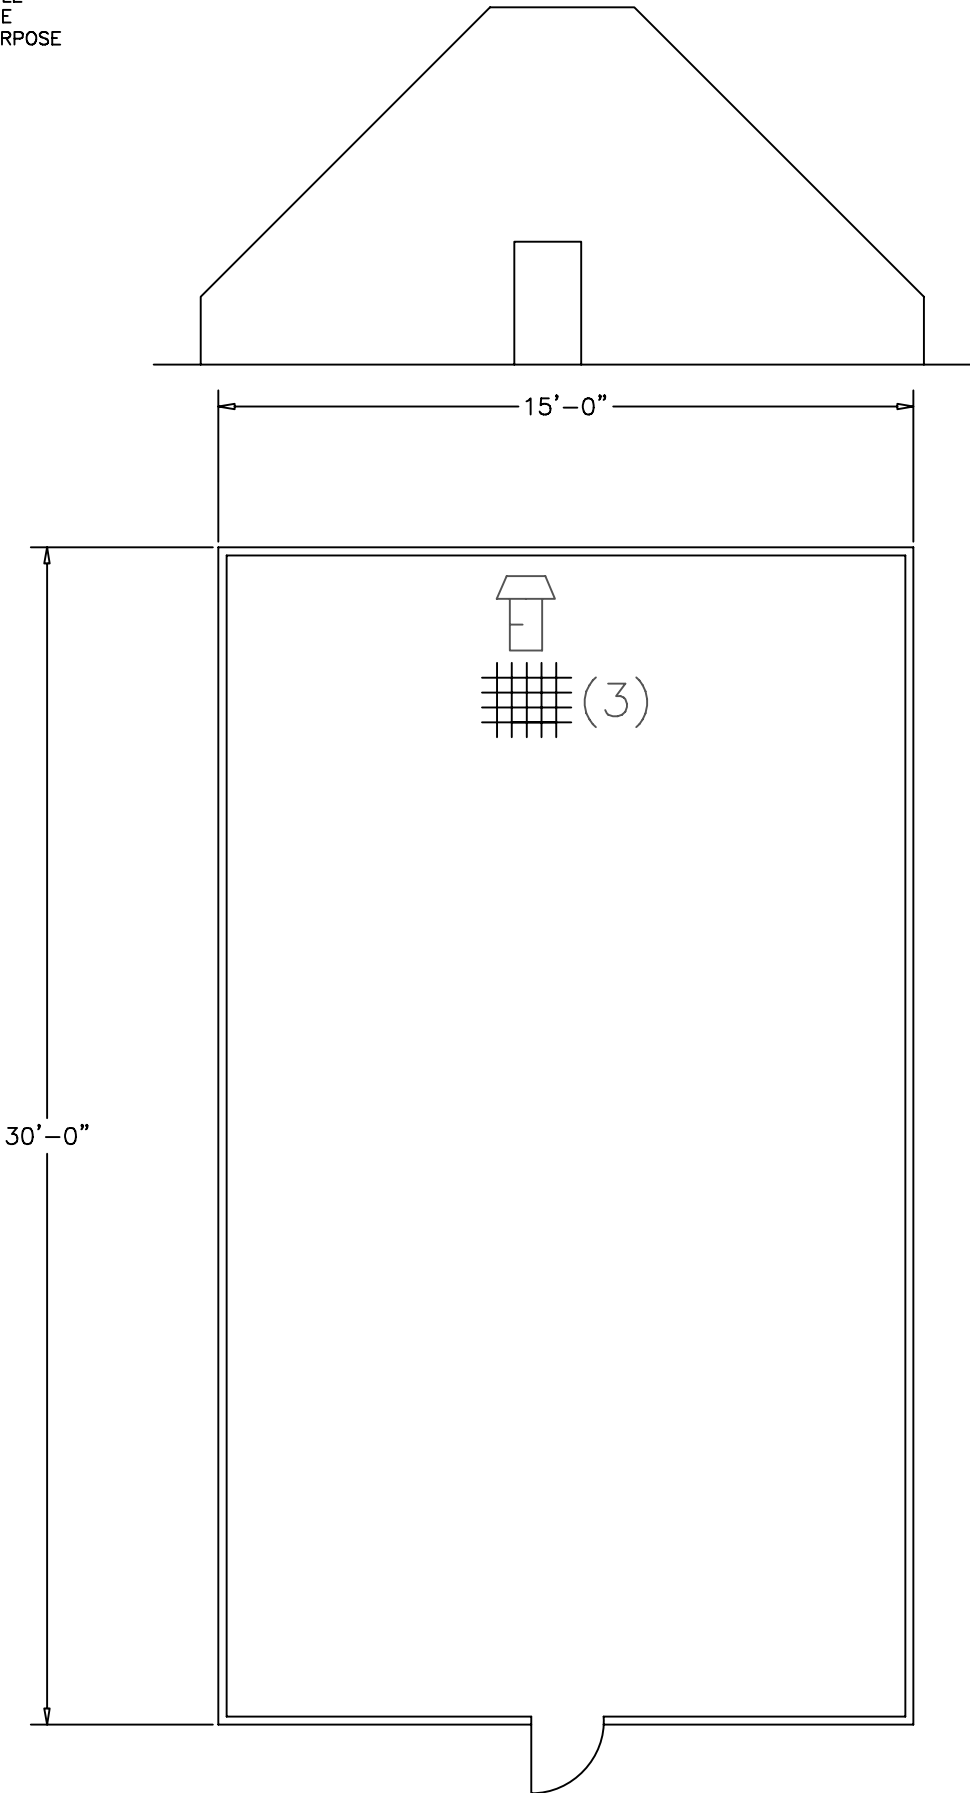


TYPICAL SINGLE DOOR BUNKER

PRODUCT MANAGER, FORCE PROTECTION SYSTEMS 5900 PUTMAN RD. SUITE 1 FORT BELVOIR, VA 22060-5420			
FORT FPS SINGLE DOOR BUNKER			
SIZE B	DRAWING NUMBER FORT FPS-SDB	SHEET 1 OF 1	PAGE NO. A05

THIS DRAWING AND ALL INFORMATION CONTAINED HEREON ARE THE SOLE PROPERTY OF PM-FPS. USE, REPRODUCTION, AND DISCLOSURE OF THE CONTENTS OF THIS DRAWING OR ANY PORTION THEREOF, FOR ANY PURPOSE MUST BE APPROVED IN WRITING BY PM-FPS.

- NOTES:
- 1. OFFEROR SHALL CLEARLY STATE ALL ASSUMPTIONS FOR CONDITIONS NOT PROVIDED IN THE NOTES AND DESCRIPTIONS PROVIDED FOR "FORT FPS."
 - 2. DRAWING NOT TO SCALE
 - 3. EXISTING GRID WIRE SENSOR IN GOOD CONDITION ON 16" X 16" VENT
 - 4. 110VAC, 60 Hz PROVIDED TO EXTERIOR FRONT OF BUNKER
 - 5. 22AWG (2 PAIR) COMMS PROVIDED TO EXTERIOR FRONT OF BUNKER

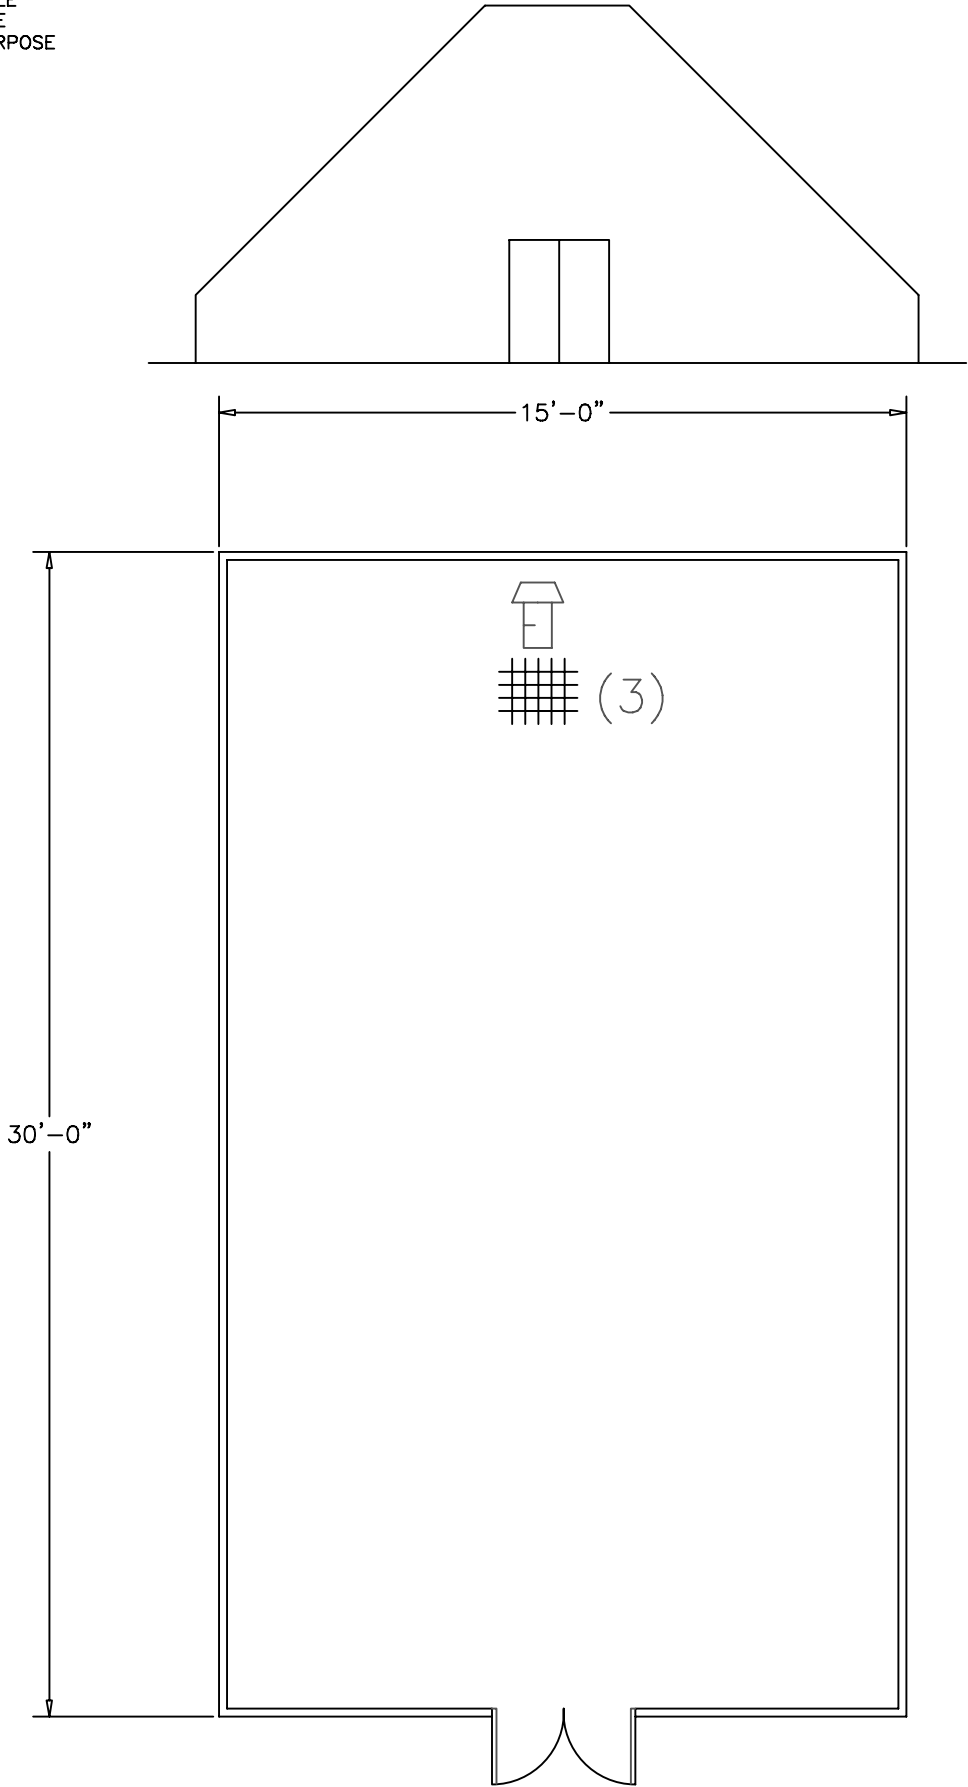


TYPICAL DOUBLE DOOR BUNKER

PRODUCT MANAGER, FORCE PROTECTION SYSTEMS 5900 PUTMAN RD. SUITE 1 FORT BELVOIR, VA 22060-5420			
FORT FPS DOUBLE DOOR BUNKER			
SIZE B	DRAWING NUMBER FORT FPS-DDB	SHEET 1 OF 1	PAGE NO. A06

THIS DRAWING AND ALL INFORMATION CONTAINED HEREON ARE THE SOLE PROPERTY OF PM-FPS. USE, REPRODUCTION, AND DISCLOSURE OF THE CONTENTS OF THIS DRAWING OR ANY PORTION THEREOF, FOR ANY PURPOSE MUST BE APPROVED IN WRITING BY PM-FPS.

- NOTES:
- 1. OFFEROR SHALL CLEARLY STATE ALL ASSUMPTIONS FOR CONDITIONS NOT PROVIDED IN THE NOTES AND DESCRIPTIONS PROVIDED FOR "FORT FPS."
 - 2. DRAWING NOT TO SCALE
 - 3. EXISTING GRID WIRE SENSOR UNSERVICEABLE ON 16" X 16" VENT
 - 4. 110VAC, 60 Hz PROVIDED TO EXTERIOR FRONT OF BUNKER
 - 5. 22AWG (2 PAIR) COMMS PROVIDED TO EXTERIOR FRONT OF BUNKER

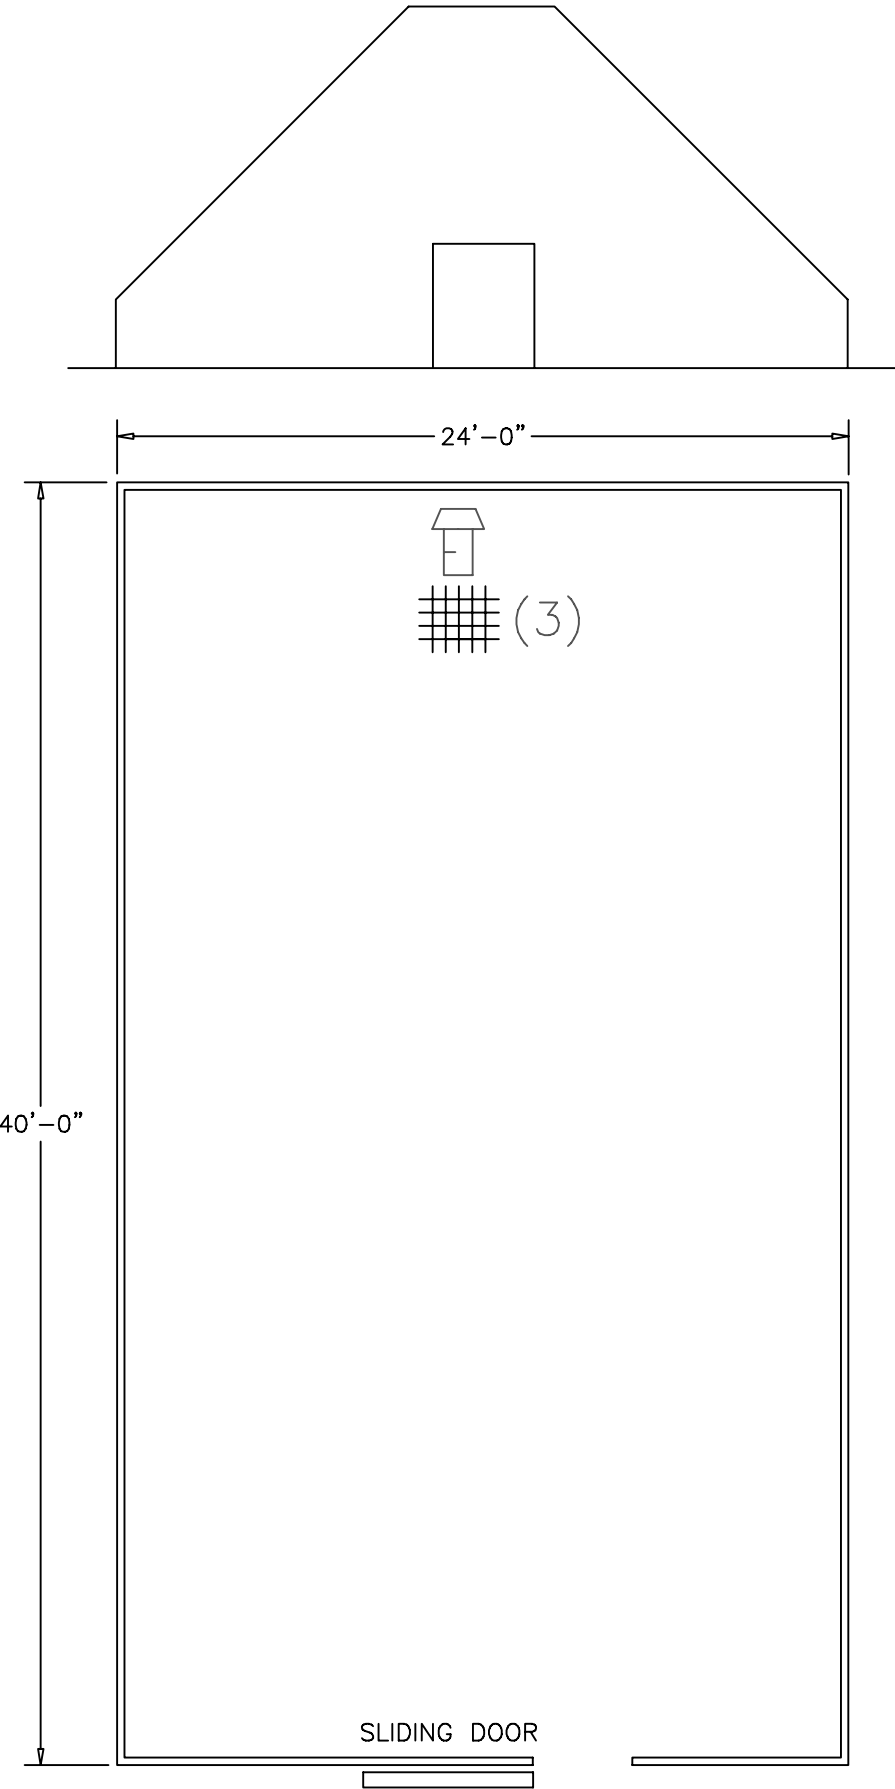

SLIDING DOOR

TYPICAL SLIDING DOOR BUNKER

PRODUCT MANAGER, FORCE PROTECTION SYSTEMS 5900 PUTMAN RD. SUITE 1 FORT BELVOIR, VA 22060-5420			
FORT FPS SLIDING DOOR BUNKER			
SIZE B	DRAWING NUMBER FORT FPS-SDB	SHEET 1 OF 1	PAGE NO. A07

THIS DRAWING AND ALL INFORMATION CONTAINED HEREON ARE THE SOLE PROPERTY OF PM-FPS. USE, REPRODUCTION, AND DISCLOSURE OF THE CONTENTS OF THIS DRAWING OR ANY PORTION THEREOF, FOR ANY PURPOSE MUST BE APPROVED IN WRITING BY PM-FPS.

- NOTES:
- 1. OFFEROR SHALL CLEARLY STATE ALL ASSUMPTIONS FOR CONDITIONS NOT PROVIDED IN THE NOTES AND DESCRIPTIONS PROVIDED FOR "FORT FPS."
 - 2. DRAWING NOT TO SCALE
 - 3. SCIF/SAPS ARE DCID-6/9 AND JFAN-6/9 COMPLIANT READY FOR CERTIFICATION LESS THE IDS SOLUTION
 - 4. ROOM DIMENSIONS: 25' X 25'
 - 5. SAP ADMINISTERED BY DIA SSO AT DIA SCIF (SEE PAGE A12)
 - 6. 2 STRAND SINGLE MODE FIBER OPTIC FROM TELCO TO DIAL CENTRAL

DIA SAP



TELCO

SAP

PRODUCT MANAGER, FORCE PROTECTION SYSTEMS 5900 PUTMAN RD. SUITE 1 FORT BELVOIR, VA 22060-5420			
FORT FPS SAP			
SIZE B	DRAWING NUMBER FORT FPS-SAP	SHEET 1 OF 1	PAGE NO. A08

THIS DRAWING AND ALL INFORMATION CONTAINED HEREON ARE THE SOLE PROPERTY OF PM-FPS. USE, REPRODUCTION, AND DISCLOSURE OF THE CONTENTS OF THIS DRAWING OR ANY PORTION THEREOF, FOR ANY PURPOSE MUST BE APPROVED IN WRITING BY PM-FPS.


- NOTES:
1. OFFEROR SHALL CLEARLY STATE ALL ASSUMPTIONS FOR CONDITIONS NOT PROVIDED IN THE NOTES AND DESCRIPTIONS PROVIDED FOR "FORT FPS."
 2. DRAWING NOT TO SCALE
 3. SCIF IS DCID-6/9 AND JFAN-6/9 COMPLIANT READY FOR CERTIFICATION LESS THE IDS SOLUTION
 4. 24 HOUR OPERATION EVERY DAY
 5. ROOM DIMENSIONS:
SCIF: 25' X 25'
VAULT: 15' X 12'
 6. SCIF ADMINISTERED BY NSA SSO AT DIA SCIF (SEE PAGE A12)
 7. 2 STRAND SINGLE MODE FIBER OPTIC FROM TELCO TO DIAL CENTRAL
 8. SCIF IS OPERATIONAL 24 HOURS DAILY, 7 DAYS EACH WEEK.

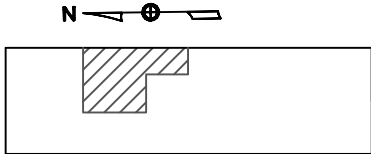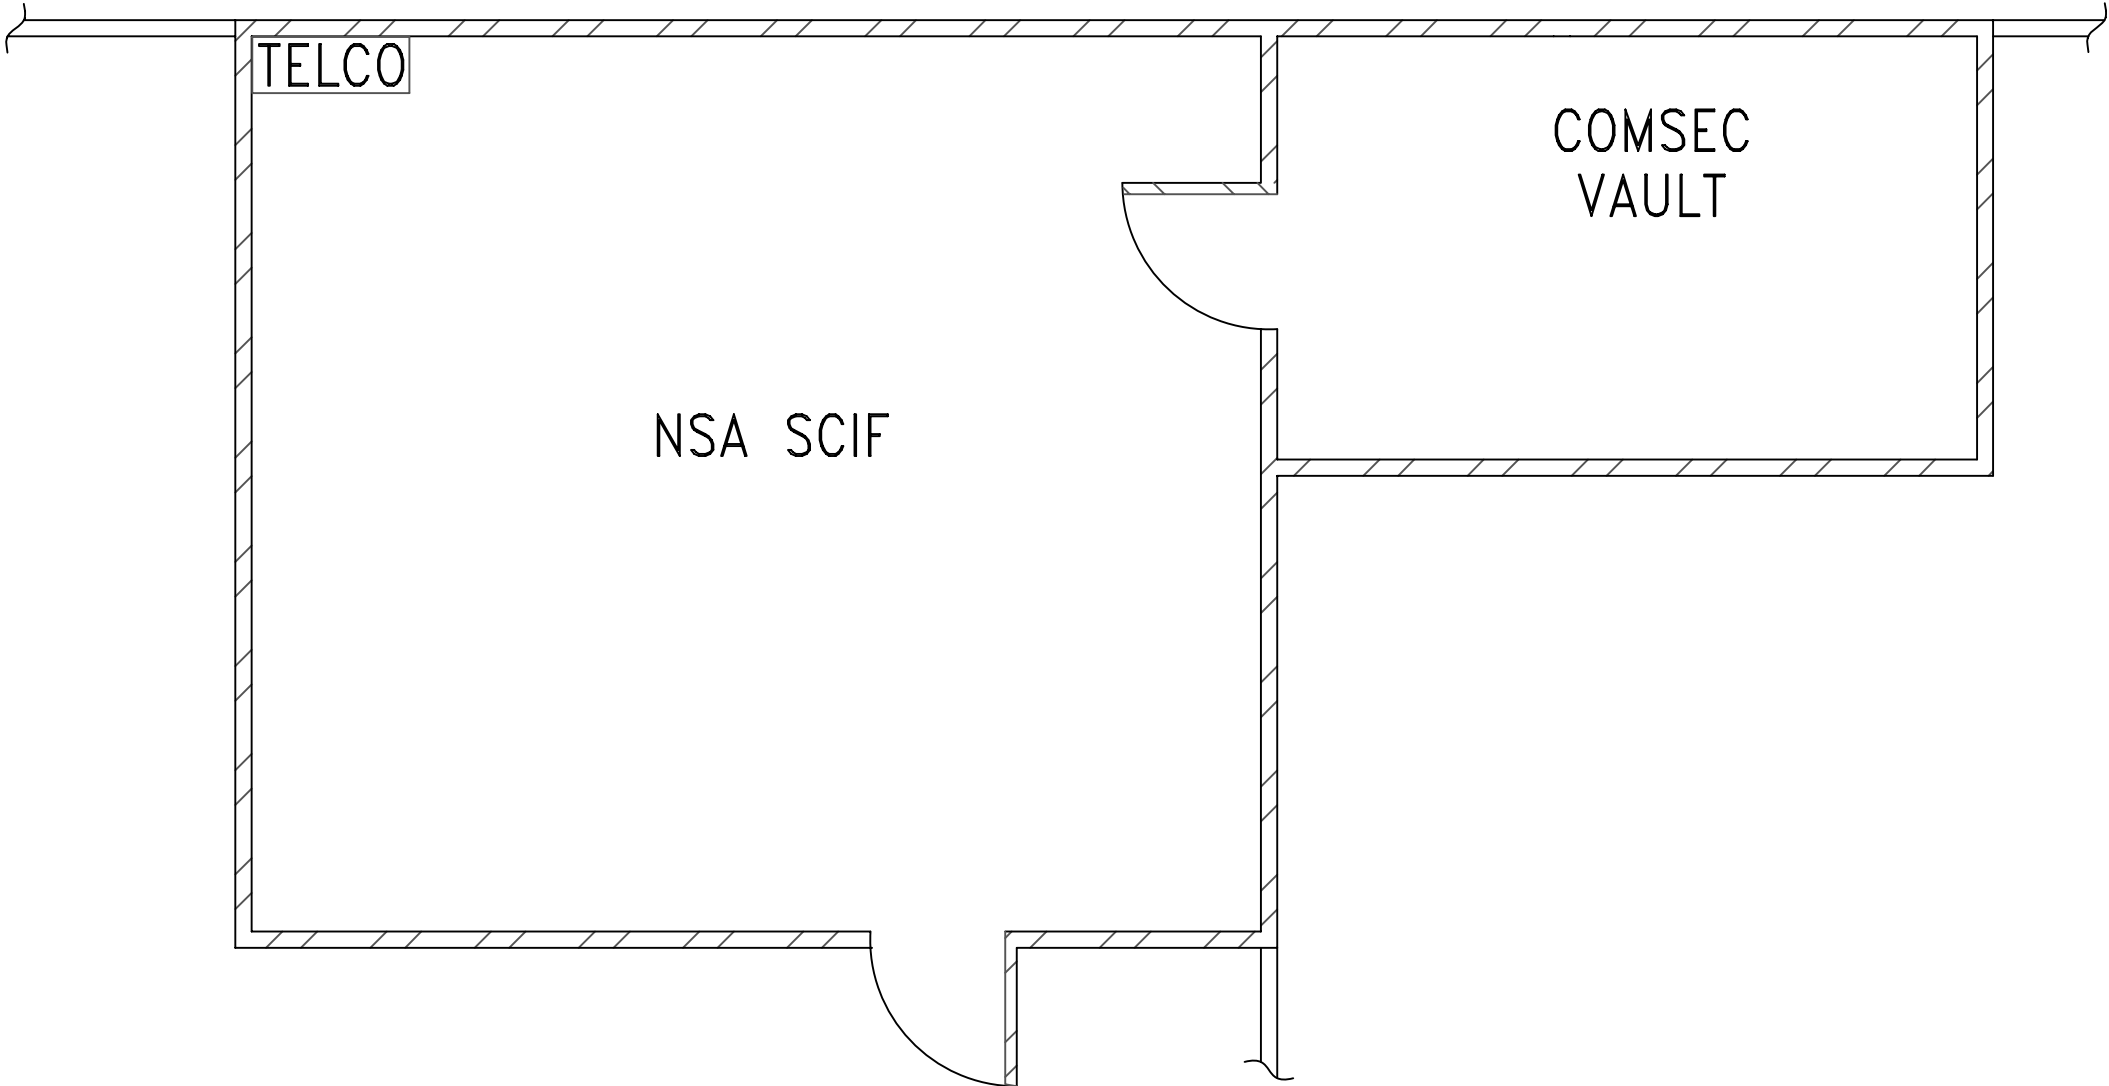

PRODUCT MANAGER, FORCE PROTECTION SYSTEMS 5900 PUTMAN RD. SUITE 1 FORT BELVOIR, VA 22060-5420			
FORT FPS SCIF 24/7			
SIZE	DRAWING NUMBER	SHEET	PAGE NO.
B	FORT FPS-SCIF24-7	1 OF 1	A09

THIS DRAWING AND ALL INFORMATION CONTAINED HEREON ARE THE SOLE PROPERTY OF PM-FPS. USE, REPRODUCTION, AND DISCLOSURE OF THE CONTENTS OF THIS DRAWING OR ANY PORTION THEREOF, FOR ANY PURPOSE MUST BE APPROVED IN WRITING BY PM-FPS.

- NOTES:
1. OFFEROR SHALL CLEARLY STATE ALL ASSUMPTIONS FOR CONDITIONS NOT PROVIDED IN THE NOTES AND DESCRIPTIONS PROVIDED FOR "FORT FPS."
 2. DRAWING NOT TO SCALE
 3. SCIF IS DCID-6/9 AND JFAN-6/9 COMPLIANT READY FOR CERTIFICATION LESS THE IDS SOLUTION
 4. OPERATIONAL 06:00 – 18:00 WEEKDAYS ONLY
 5. ROOM DIMENSIONS:
SCIF: 25' X 25'
VAULT: 15' X 12'
 6. SCIF ADMINISTERED BY DIA SSO AT DIA SCIF (SEE PAGE A12)
 7. 2 STRAND SINGLE MODE FIBER OPTIC FROM TELCO TO DIAL CENTRAL
 8. SCIF OPERATIONAL 06:00 HRS. TO 18:00 HRS. MONDAY THROUGH FRIDAY

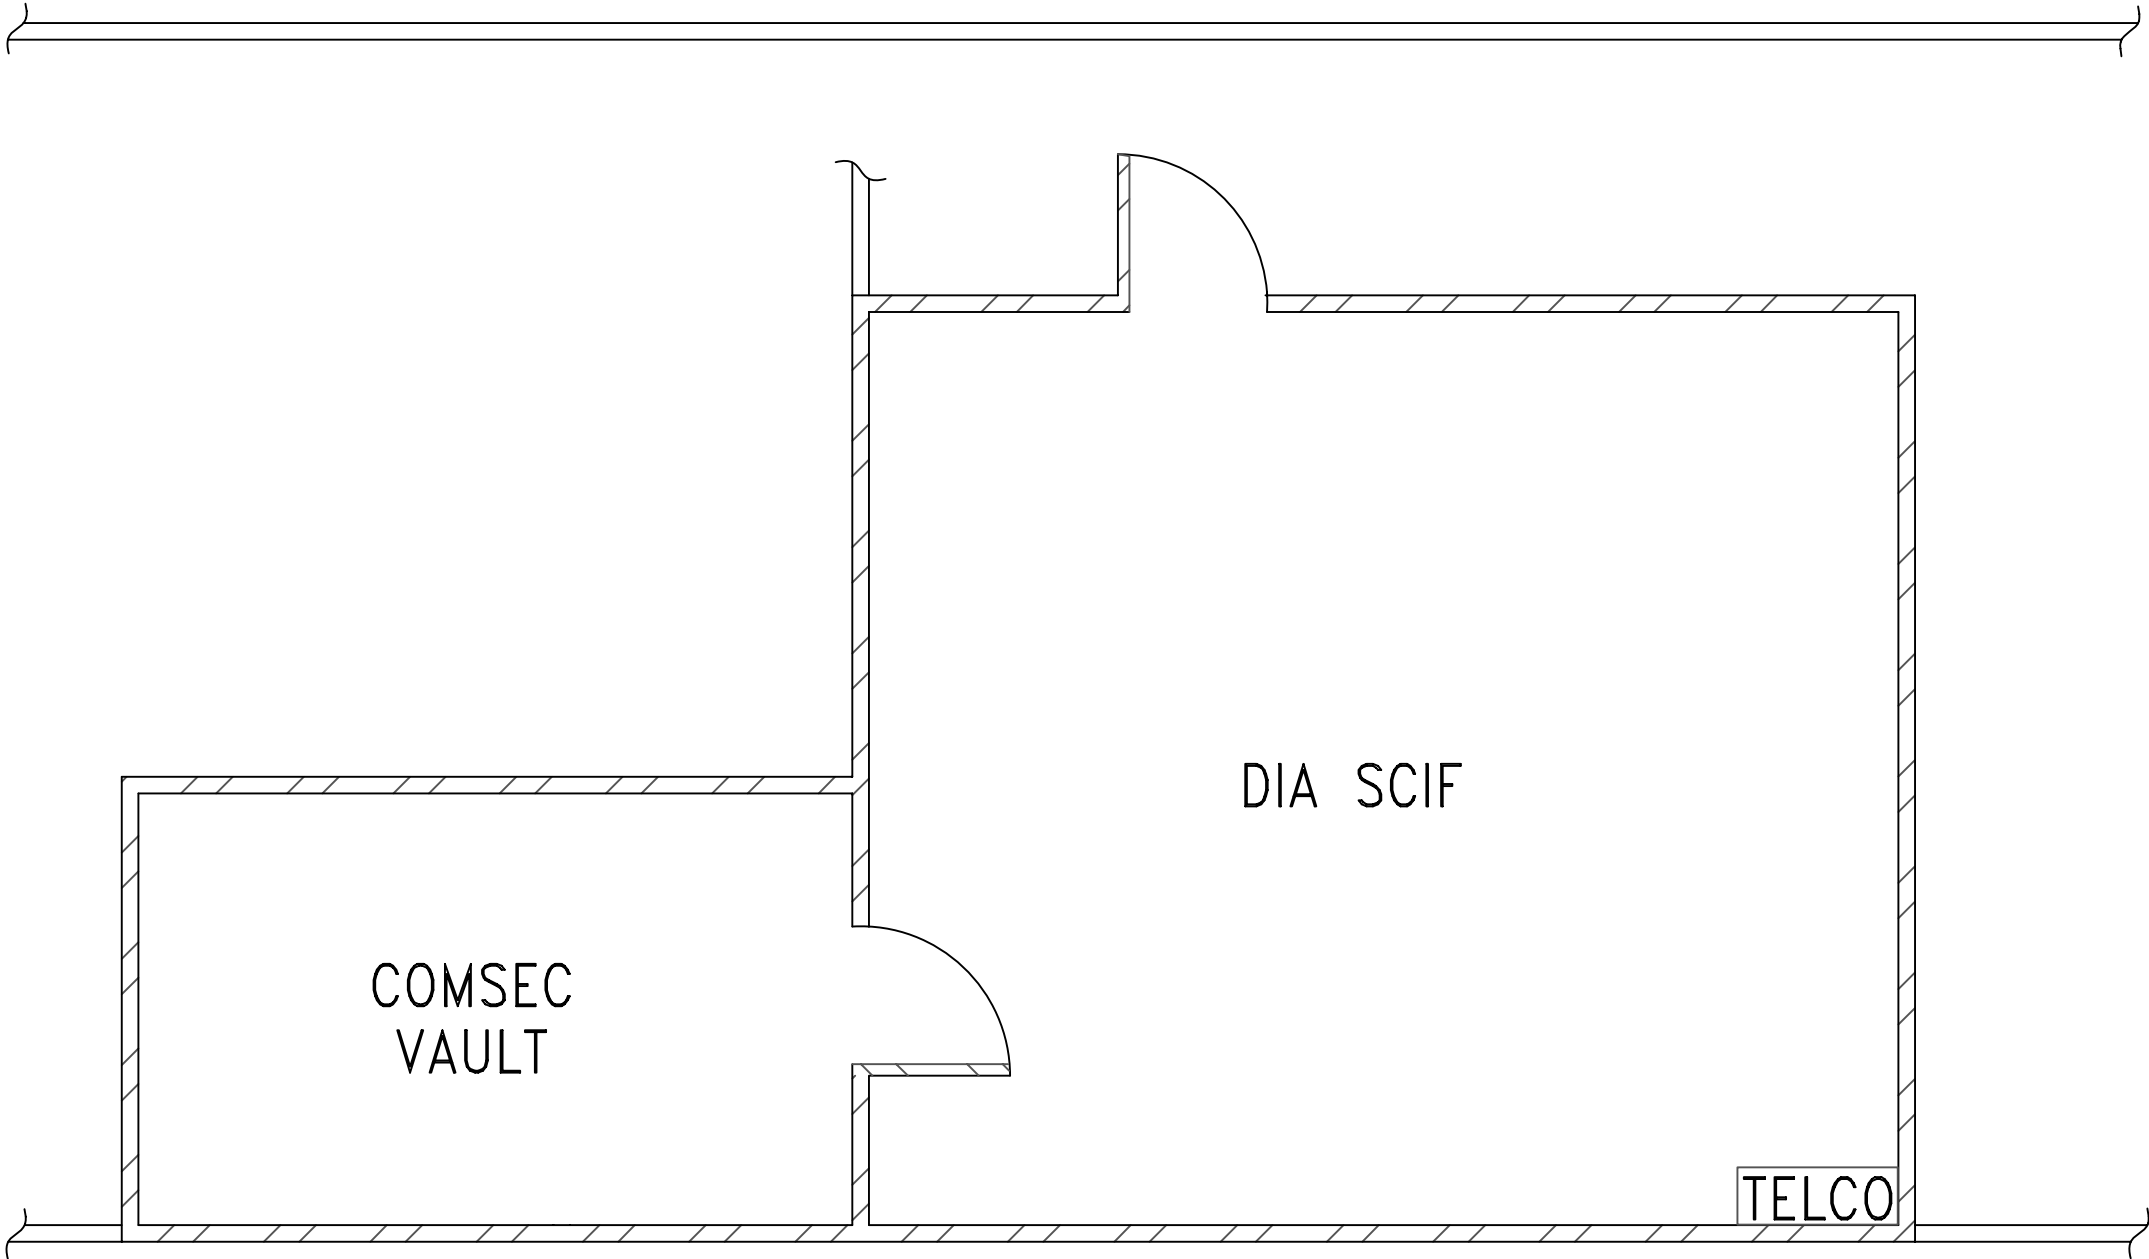

PRODUCT MANAGER, FORCE PROTECTION SYSTEMS 5900 PUTMAN RD. SUITE 1 FORT BELVOIR, VA 22060-5420			
FORT FPS SCIF 12/5			
SIZE B	DRAWING NUMBER FORT FPS-SCIF12-5	SHEET 1 OF 1	PAGE NO. A10

THIS DRAWING AND ALL INFORMATION CONTAINED HEREON ARE THE SOLE PROPERTY OF PM-FPS. USE, REPRODUCTION, AND DISCLOSURE OF THE CONTENTS OF THIS DRAWING OR ANY PORTION THEREOF, FOR ANY PURPOSE MUST BE APPROVED IN WRITING BY PM-FPS.

- NOTES:
- 1. OFFEROR SHALL CLEARLY STATE ALL ASSUMPTIONS FOR CONDITIONS NOT PROVIDED IN THE NOTES AND DESCRIPTIONS PROVIDED FOR "FORT FPS."
 - 2. DRAWING NOT TO SCALE
 - 3. SCIF/SAPS ARE DCID-6/9 AND JFAN-6/9 COMPLIANT READY FOR CERTIFICATION LESS THE IDS SOLUTION
 - 4. BUILDING DIMENSIONS: 80' X 45'
 - 5. SCIF AND SAP LOCALLY ADMINISTERED BY SAME SSO
 - 6. 2 STRAND SINGLE MODE FIBER OPTIC FROM TELCO TO DIAL CENTRAL
 - 7. THREE OFFICES AND SAP ARE OPEN STORAGE

Emergency Exit

SAP

Conf.
Room

SCIF
Entry

Office

Office

Server
Room

TELCO

Open Office

OFFICE (OPEN STORAGE)

OFFICE (OPEN STORAGE)

OFFICE (OPEN STORAGE)


SAP WITHIN SCIF (NOT CO-UTILIZED)

PRODUCT MANAGER, FORCE PROTECTION SYSTEMS 5900 PUTMAN RD. SUITE 1 FORT BELVOIR, VA 22060-5420			
FORT FPS SCIF WITH SAP			
SIZE B	DRAWING NUMBER FORT FPS-SCIF/SAP	SHEET 1 OF 1	PAGE NO. A11

THIS DRAWING AND ALL INFORMATION CONTAINED HEREON ARE THE SOLE PROPERTY OF PM-FPS. USE, REPRODUCTION, AND DISCLOSURE OF THE CONTENTS OF THIS DRAWING OR ANY PORTION THEREOF, FOR ANY PURPOSE MUST BE APPROVED IN WRITING BY PM-FPS.

- NOTES:
- 1. OFFEROR SHALL CLEARLY STATE ALL ASSUMPTIONS FOR CONDITIONS NOT PROVIDED IN THE NOTES AND DESCRIPTIONS PROVIDED FOR "FORT FPS."
 - 2. DRAWING NOT TO SCALE
 - 3. SCIF/SAPS ARE DCID-6/9 AND JFAN-6/9 COMPLIANT READY FOR CERTIFICATION LESS THE IDS SOLUTION
 - 4. BUILDING DIMENSIONS: 80' X 45'
 - 5. NSA SAP ADMINISTERED BY NSA SSO
 - 6. DIA SAP AND SCIF LOCALLY ADMINISTERED BY SAME DIA SSO
 - 7. 2 STRAND SINGLE MODE FIBER OPTIC FROM TELCO TO DIAL CENTRAL

Emergency Exit

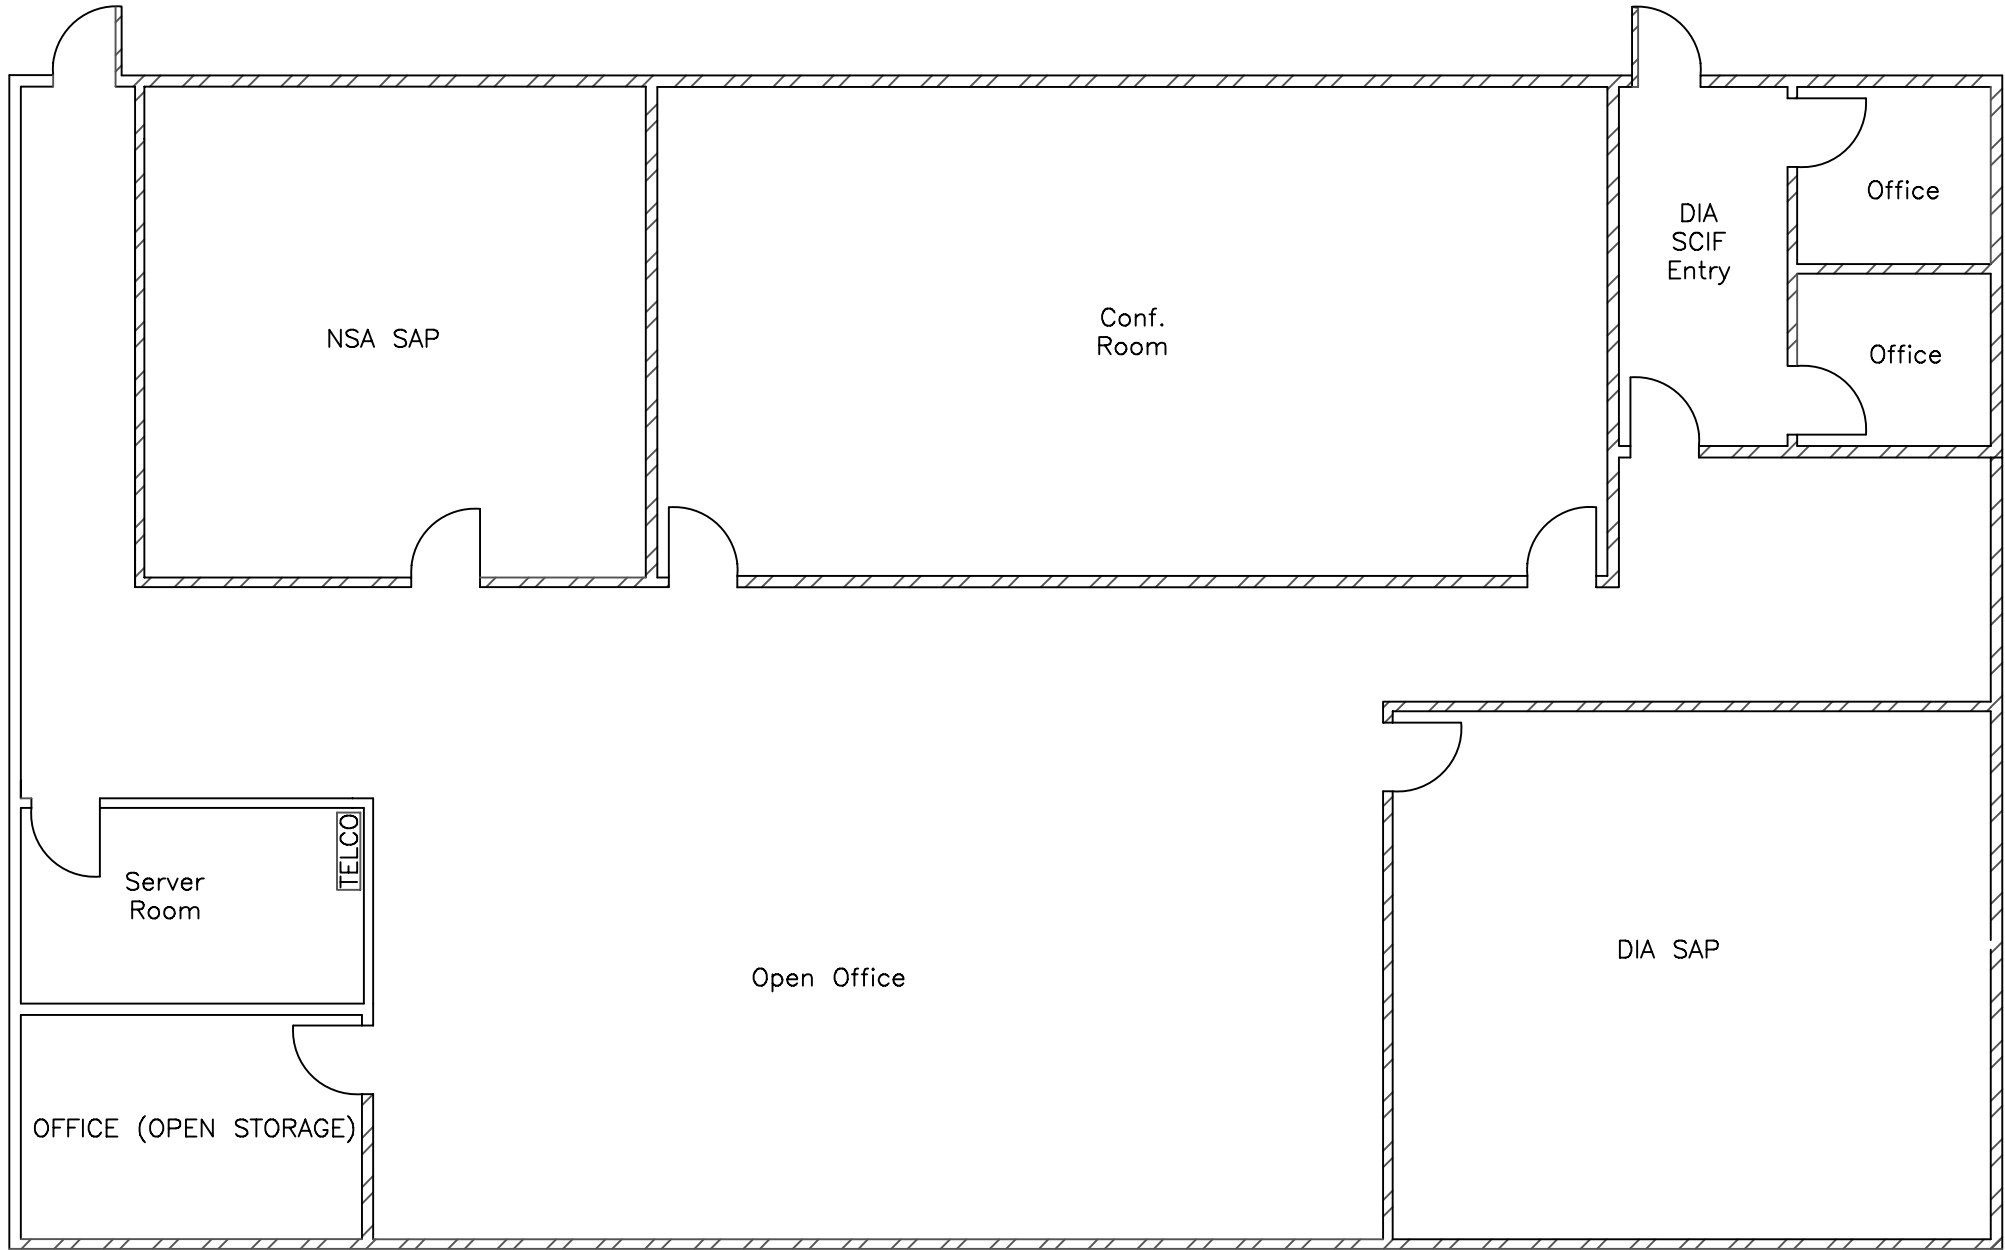

CO-UTILIZED SCIF

PRODUCT MANAGER, FORCE PROTECTION SYSTEMS 5900 PUTMAN RD. SUITE 1 FORT BELVOIR, VA 22060-5420			
FORT FPS CO-UTILIZED SCIF			
SIZE B	DRAWING NUMBER FORT FPS-CUSCIF	SHEET 1 OF 1	PAGE NO. A12

THIS DRAWING AND ALL INFORMATION CONTAINED HEREON ARE THE SOLE PROPERTY OF PM-FPS. USE, REPRODUCTION, AND DISCLOSURE OF THE CONTENTS OF THIS DRAWING OR ANY PORTION THEREOF, FOR ANY PURPOSE MUST BE APPROVED IN WRITING BY PM-FPS.

NOTES:

1. OFFEROR SHALL CLEARLY STATE ALL ASSUMPTIONS FOR CONDITIONS NOT PROVIDED IN THE NOTES AND DESCRIPTIONS PROVIDED FOR "FORT FPS."
2. DRAWING NOT TO SCALE
3. SIPRNET ROOM HAS X-09 LOCKS ON BOTH DOORS
4. SIPRNET ROOM APPROVED FOR OPEN STORAGE OF CLASSIFIED MATERIAL
5. TOTAL AREA REPRESENTED: 100' X 50'

TO EMERGENCY OPERATIONS CENTER

OFFICE

OFFICE

OFFICE

COMMANDING GENERAL

CONFERENCE ROOM

OFFICE

ADMINISTRATIVE
SUPPORT
OPEN OFFICE

Closet

CG
Bathroom

SAFE

SIPRNET

OFFICE

EXECUTIVE
ASSISTANT

GALLEY

TELCOM

RECEPTION AREA


STORAGE

SENSITIVE
RECORDS
STORAGE

Jan
WH

STORAGE


OFFICE SUITE - COMMANDING GENERAL

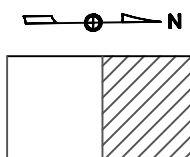


PRODUCT MANAGER, FORCE PROTECTION SYSTEMS 5900 PUTMAN RD. SUITE 1 FORT BELVOIR, VA 22060-5420			
FORT FPS OFFICE SUITE - COMMANDING GENERAL			
SIZE B	DRAWING NUMBER FORT FPS-OSCG	SHEET 1 OF 1	PAGE NO. A13

THIS DRAWING AND ALL INFORMATION CONTAINED HEREON ARE THE SOLE PROPERTY OF PM-FPS. USE, REPRODUCTION, AND DISCLOSURE OF THE CONTENTS OF THIS DRAWING OR ANY PORTION THEREOF, FOR ANY PURPOSE MUST BE APPROVED IN WRITING BY PM-FPS.

- NOTES:
- 1. OFFEROR SHALL CLEARLY STATE ALL ASSUMPTIONS FOR CONDITIONS NOT PROVIDED IN THE NOTES AND DESCRIPTIONS PROVIDED FOR "FORT FPS."
 - 2. DRAWING NOT TO SCALE
 - 3. OPERATIONAL HOURS
06:00 – 18:00 UNDER NORMAL OPERATIONS
24 HRS EVERY DAY DURING EMERGENCY OPERATIONS
 - 4. BUILDING ON GENERATOR BACKUP
GENERATOR REQUIRES 15 SECONDS TO SPIN-UP
GENERATOR STABILIZES WITHIN 2 MINUTES
 - 5. OFFICES HAVE SECURE VOICE AND FAX DEVICES
 - 6. TOTAL AREA REPRESENTED: 50' X 80'
 - 7. 2 STRAND SINGLE MODE FIBER OPTIC FROM TELCO TO DIAL CENTRAL

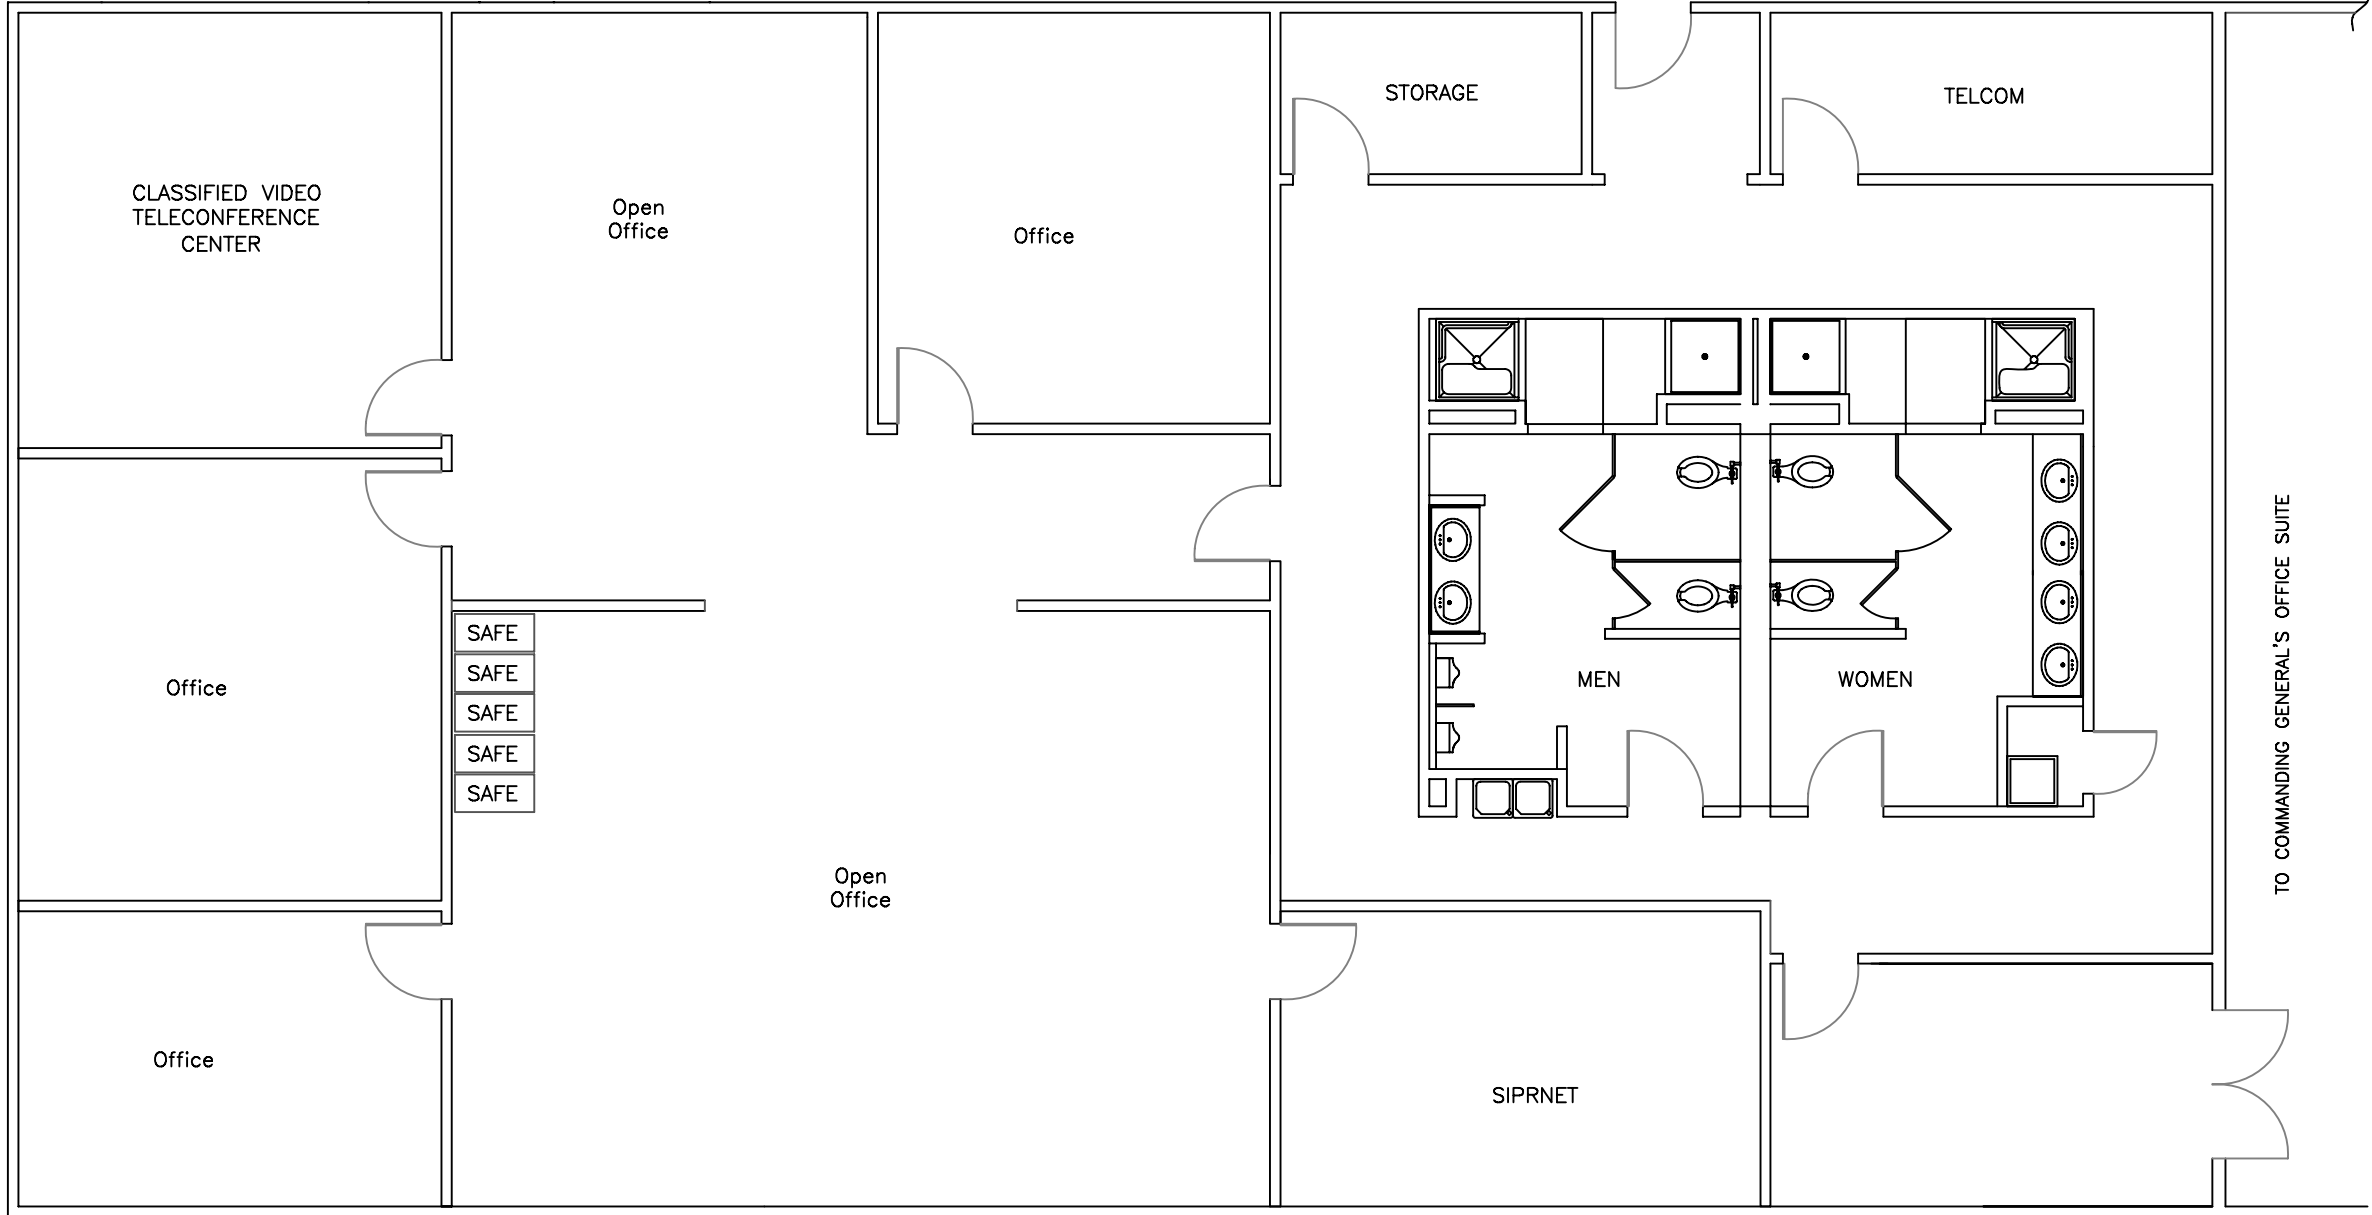

N


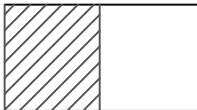


EMERGENCY OPERATIONS CENTER

PRODUCT MANAGER, FORCE PROTECTION SYSTEMS 5900 PUTMAN RD. SUITE 1 FORT BELVOIR, VA 22060-5420			
FORT FPS EMERGENCY OPERATIONS CENTER			
SIZE	DRAWING NUMBER	SHEET	PAGE NO.
B	FORT FPS-EOC	1 OF 1	A14

THIS DRAWING AND ALL INFORMATION CONTAINED HEREON ARE THE SOLE PROPERTY OF PM-FPS. USE, REPRODUCTION, AND DISCLOSURE OF THE CONTENTS OF THIS DRAWING OR ANY PORTION THEREOF, FOR ANY PURPOSE MUST BE APPROVED IN WRITING BY PM-FPS.

- NOTES:
- 1. OFFEROR SHALL CLEARLY STATE ALL ASSUMPTIONS FOR CONDITIONS NOT PROVIDED IN THE NOTES AND DESCRIPTIONS PROVIDED FOR "FORT FPS."
 - 2. DRAWING NOT TO SCALE
 - 3. DAY DOOR SPLIT FOR USE AS ISSUE WINDOW

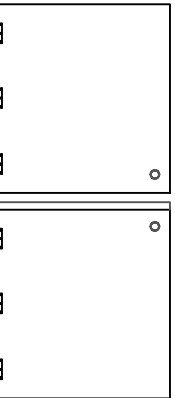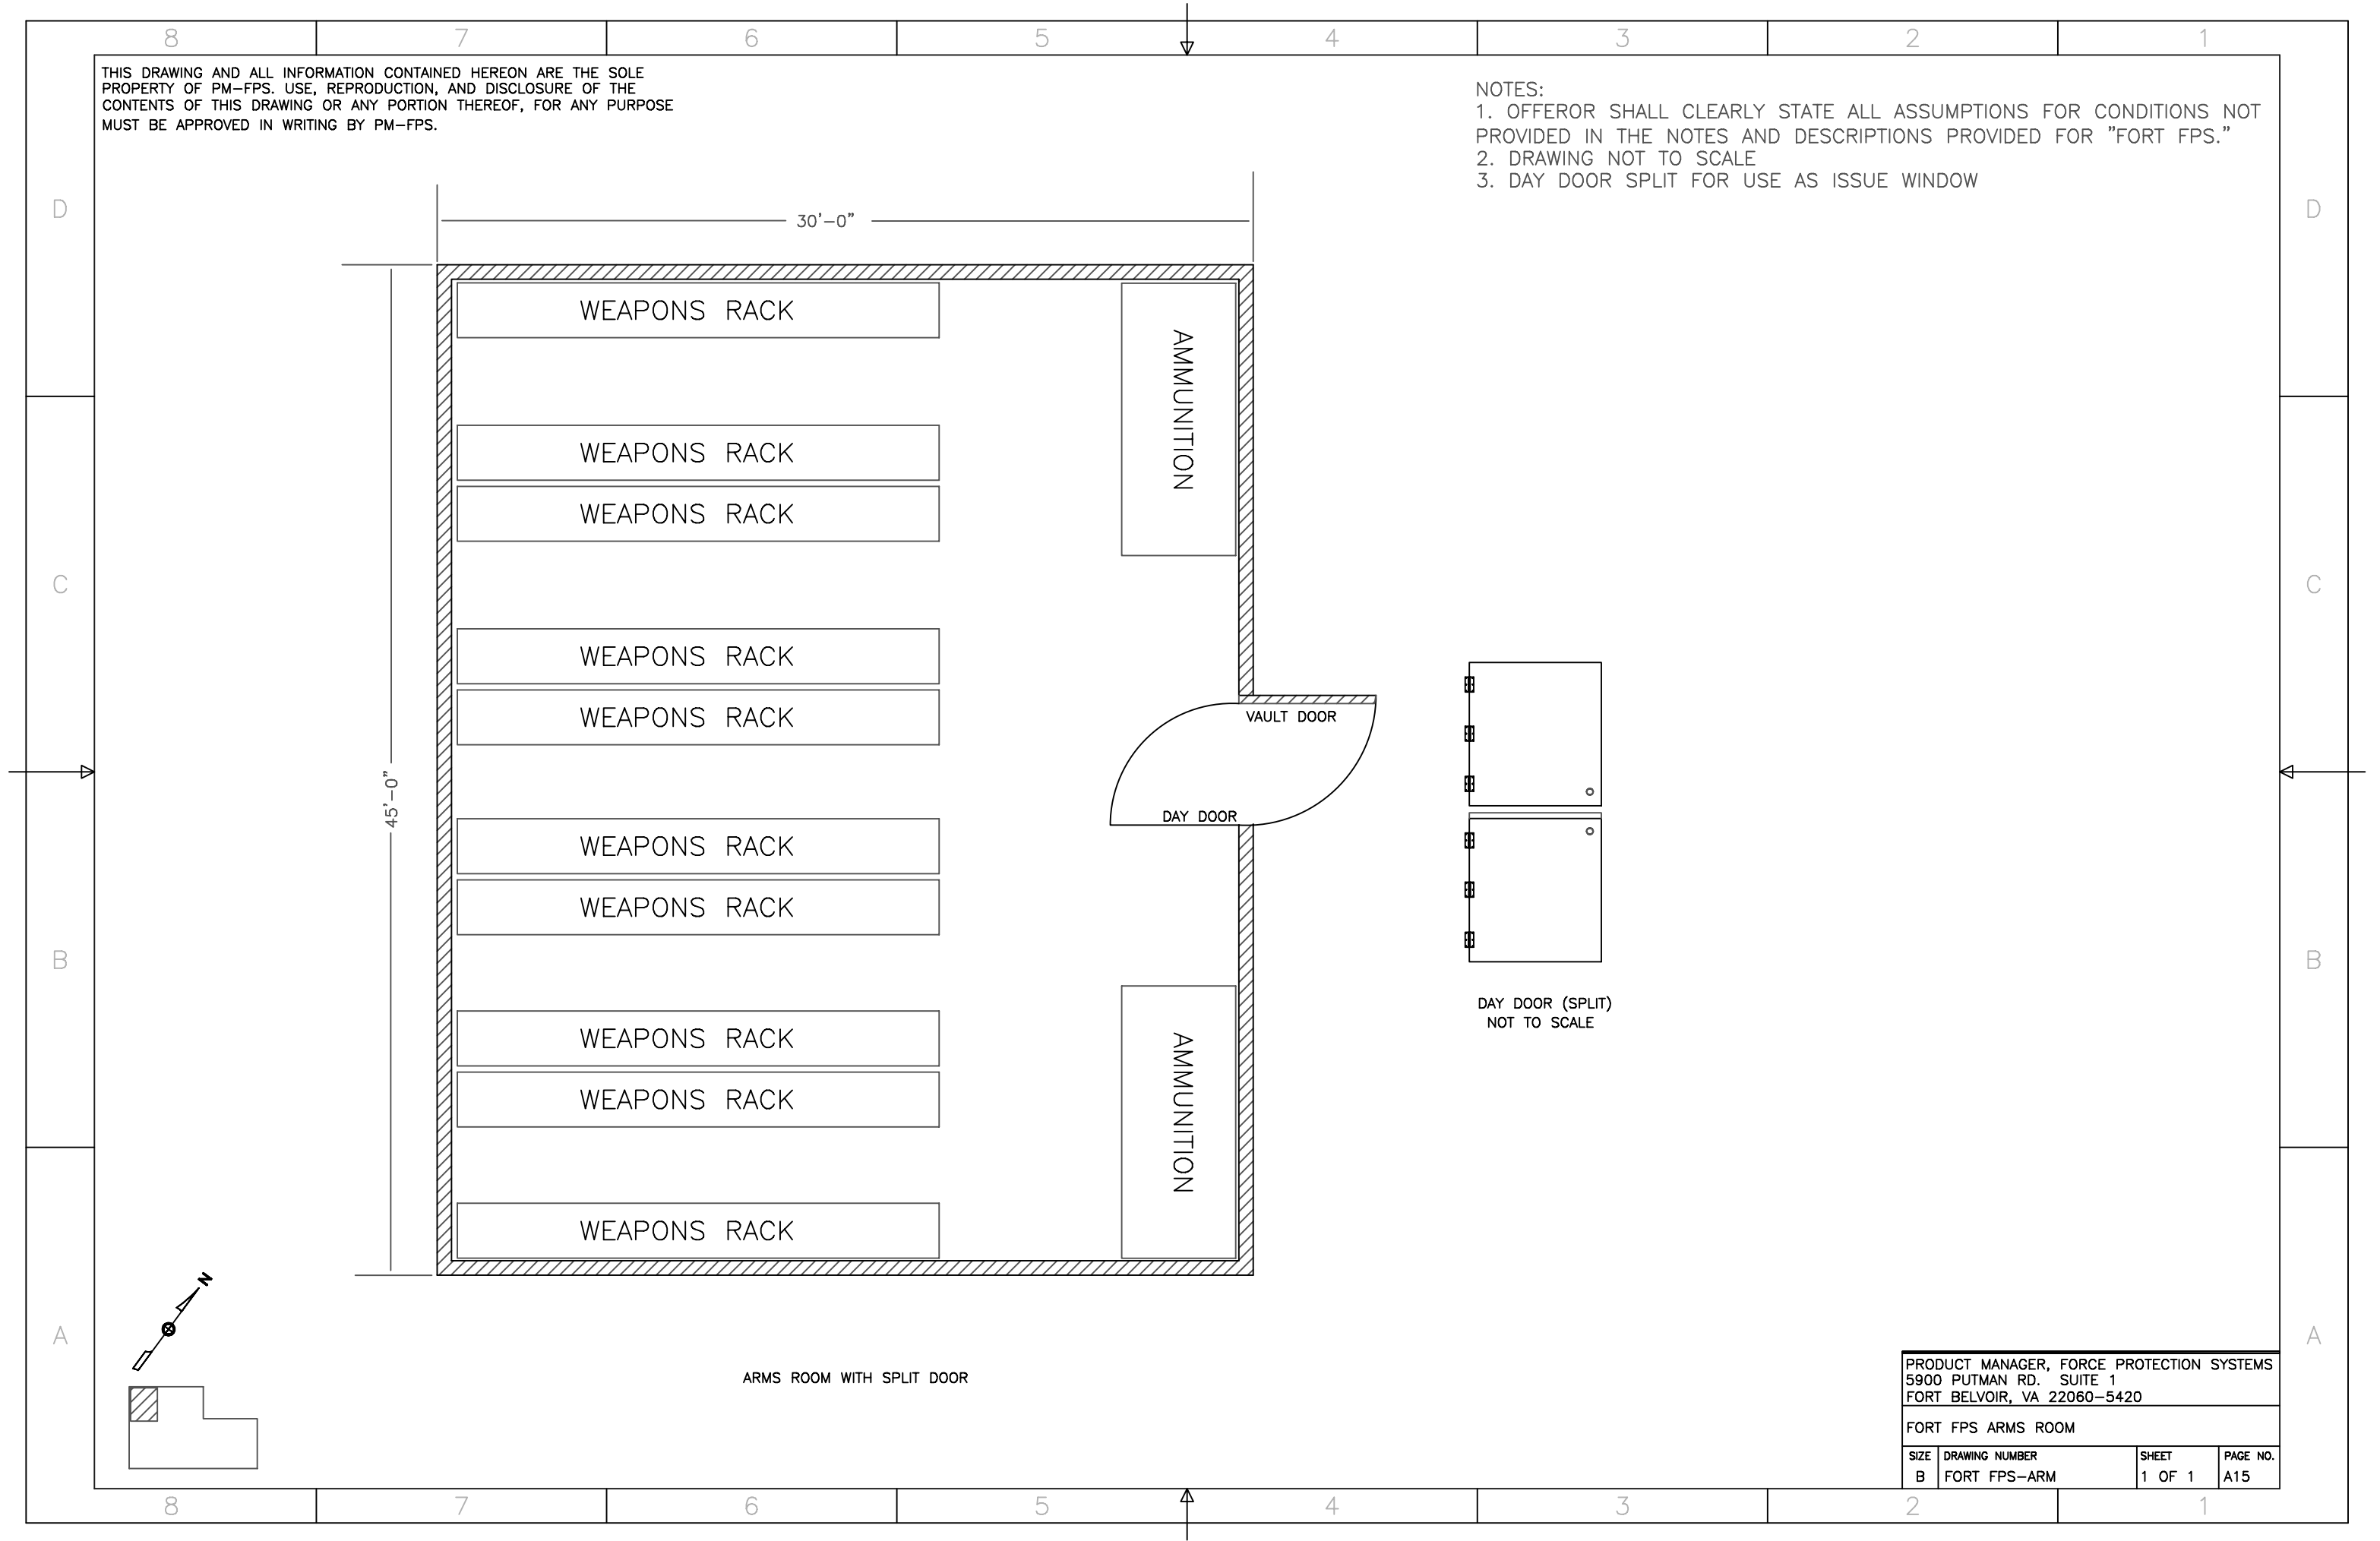

DAY DOOR (SPLIT)
NOT TO SCALE

ARMS ROOM WITH SPLIT DOOR

PRODUCT MANAGER, FORCE PROTECTION SYSTEMS 5900 PUTMAN RD. SUITE 1 FORT BELVOIR, VA 22060-5420			
FORT FPS ARMS ROOM			
SIZE B	DRAWING NUMBER FORT FPS-ARM	SHEET 1 OF 1	PAGE NO. A15

THIS DRAWING AND ALL INFORMATION CONTAINED HEREON ARE THE SOLE PROPERTY OF PM-FPS. USE, REPRODUCTION, AND DISCLOSURE OF THE CONTENTS OF THIS DRAWING OR ANY PORTION THEREOF, FOR ANY PURPOSE MUST BE APPROVED IN WRITING BY PM-FPS.

- NOTES:
- 1. OFFEROR SHALL CLEARLY STATE ALL ASSUMPTIONS FOR CONDITIONS NOT PROVIDED IN THE NOTES AND DESCRIPTIONS PROVIDED FOR "FORT FPS."
 - 2. DRAWING NOT TO SCALE
 - 3. MEVA DESIGNATED FACILITY REQUIRING ENTRY CONTROL
 - 4. TEMPEST FACILITY
 - 5. RAISED FLOOR

D

C

B

A

D

C

B

A

60'

100'

OFFICE

INTRUSION DETECTION SYSTEM
SERVER EQUIPMENT


BATTERY
ROOM

TELECOMMUNICATIONS RACKS

SIPRNET
RACKS

EMPLOYEE
ENTRANCE

DOIM DIAL CENTRAL

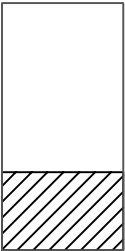

PRODUCT MANAGER, FORCE PROTECTION SYSTEMS 5900 PUTMAN RD. SUITE 1 FORT BELVOIR, VA 22060-5420			
FORT FPS DIAL CENTRAL			
SIZE B	DRAWING NUMBER FORT FPS-DC	SHEET 1 OF 1	PAGE NO. A16

THIS DRAWING AND ALL INFORMATION CONTAINED HEREON ARE THE SOLE PROPERTY OF PM-FPS. USE, REPRODUCTION, AND DISCLOSURE OF THE CONTENTS OF THIS DRAWING OR ANY PORTION THEREOF, FOR ANY PURPOSE MUST BE APPROVED IN WRITING BY PM-FPS.

- NOTES:
- 1. OFFEROR SHALL CLEARLY STATE ALL ASSUMPTIONS FOR CONDITIONS NOT PROVIDED IN THE NOTES AND DESCRIPTIONS PROVIDED FOR "FORT FPS."
 - 2. DRAWING NOT TO SCALE
 - 3. PERIMETER FENCE LINE: 4,280 FEET
 - 4. MEVA DESIGNATED FACILITY

TRANSFORMER PAD

STORAGE

MAINTENANCE

TELCO

CONTROL STATION

STORAGE

STORAGE

UTILITY


POWER DISTRIBUTION FACILITY



PRODUCT MANAGER, FORCE PROTECTION SYSTEMS 5900 PUTMAN RD. SUITE 1 FORT BELVOIR, VA 22060-5420			
FORT FPS POWER DISTRIBUTION FACILITY			
SIZE B	DRAWING NUMBER FORT FPS-PDF	SHEET 1 OF 1	PAGE NO. A17

THIS DRAWING AND ALL INFORMATION CONTAINED HEREON ARE THE SOLE PROPERTY OF PM-FPS. USE, REPRODUCTION, AND DISCLOSURE OF THE CONTENTS OF THIS DRAWING OR ANY PORTION THEREOF, FOR ANY PURPOSE MUST BE APPROVED IN WRITING BY PM-FPS.

- NOTES:
- 1. OFFEROR SHALL CLEARLY STATE ALL ASSUMPTIONS FOR CONDITIONS NOT PROVIDED IN THE NOTES AND DESCRIPTIONS PROVIDED FOR "FORT FPS."
 - 2. DRAWING NOT TO SCALE
 - 3. 8' CHAIN LINK FENCE - APPROX.. LENGTH 5,000'
 - 4. MEVA DESIGNATED FACILITY

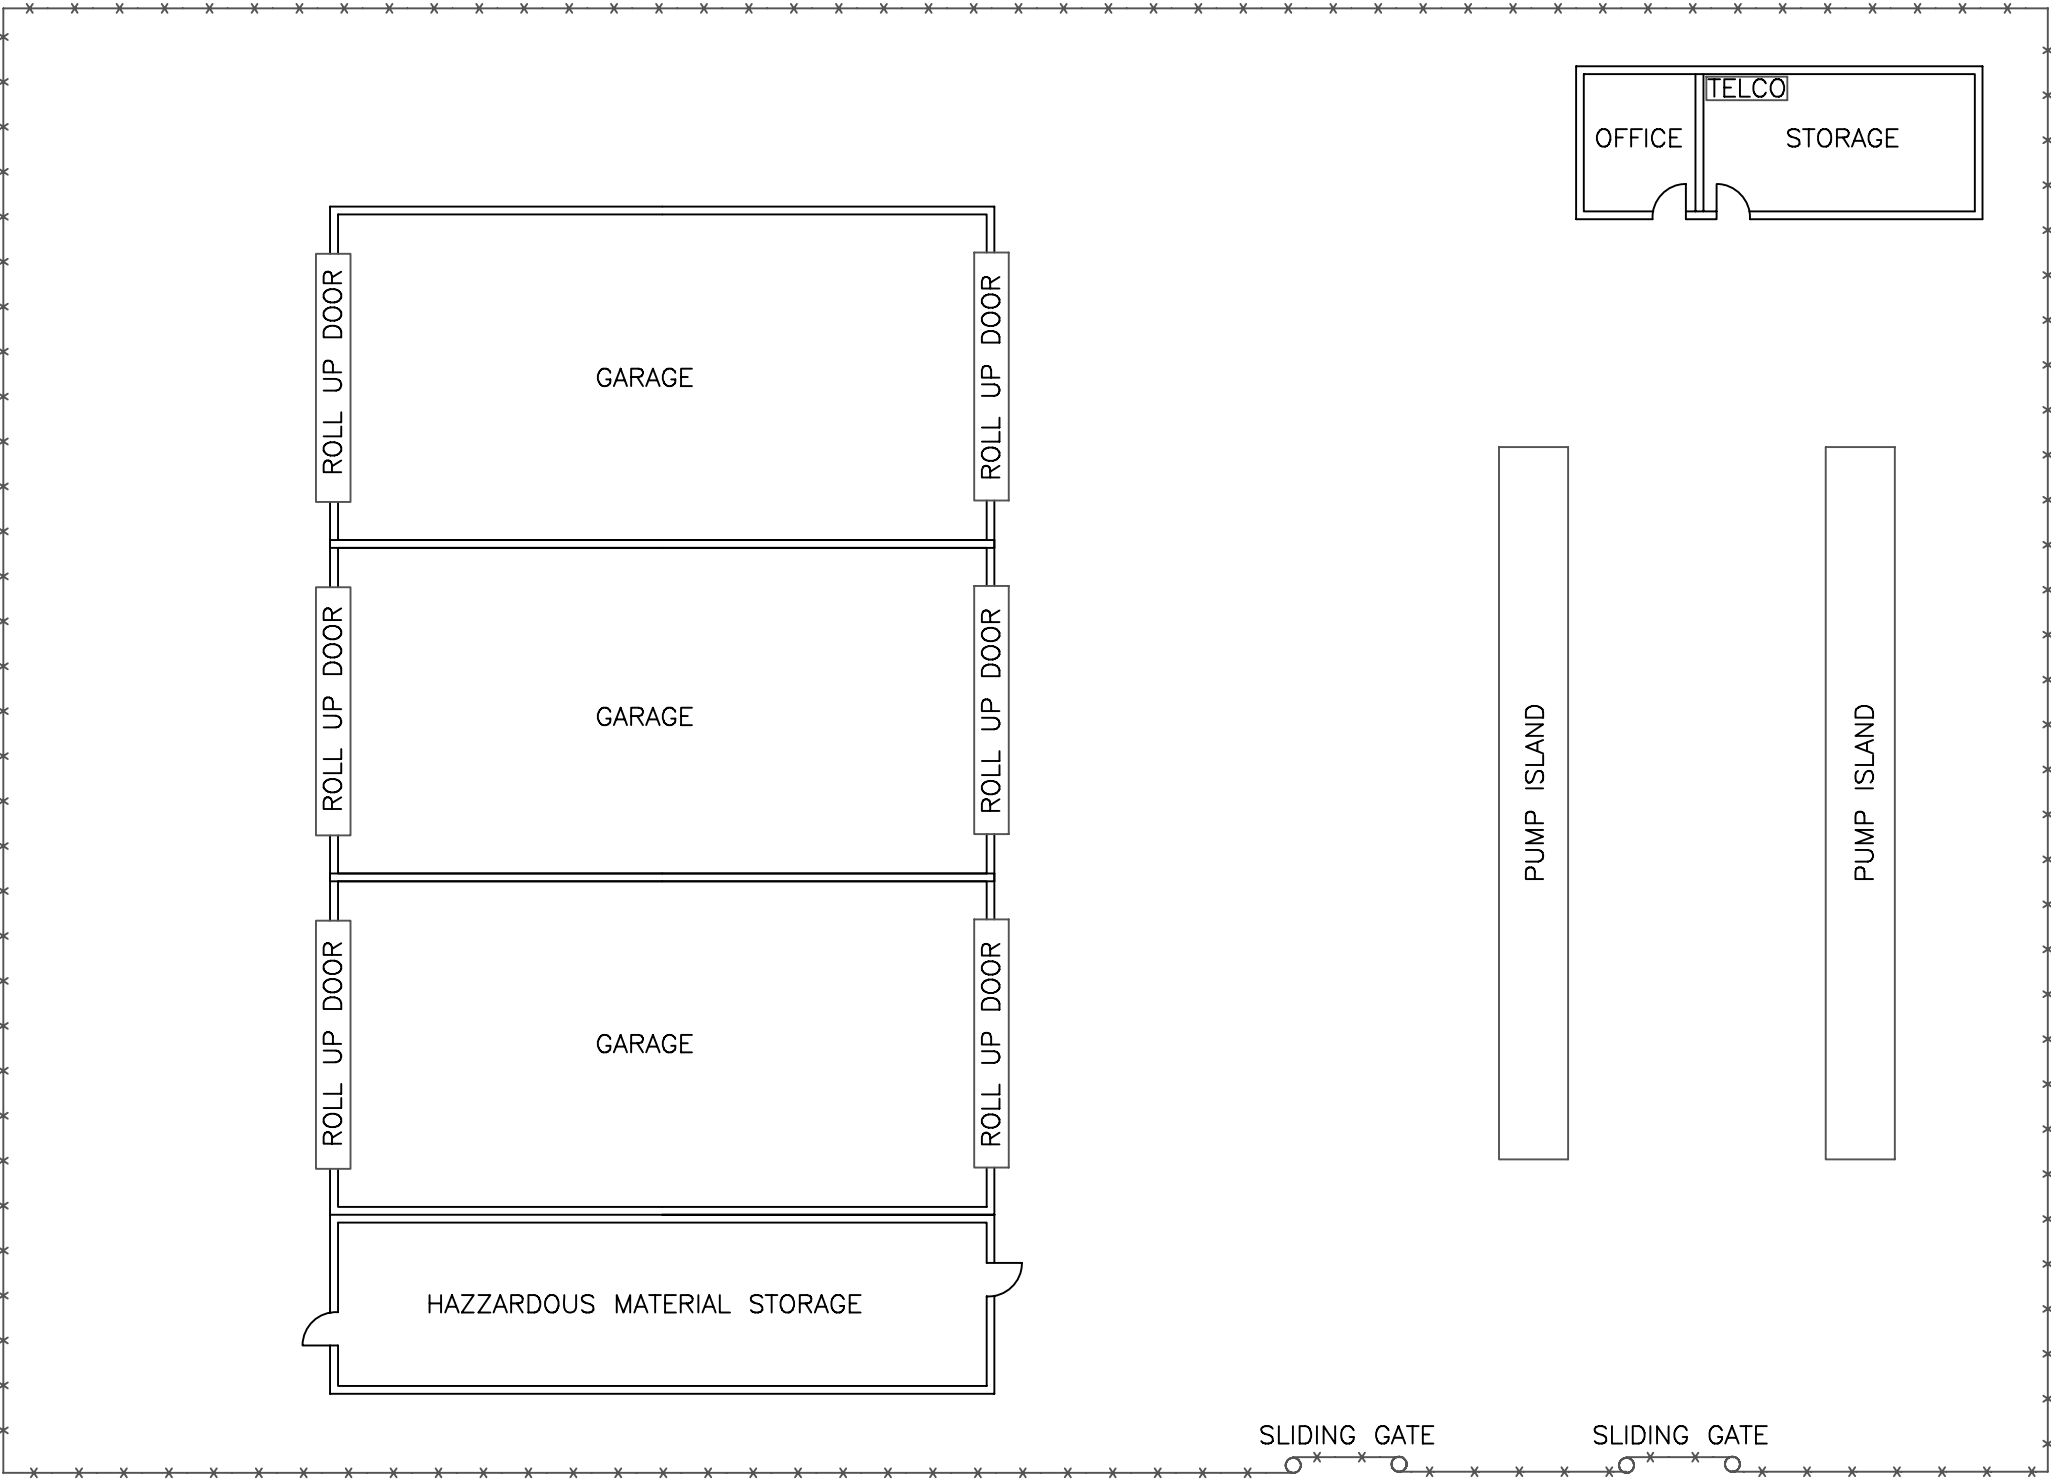


PRODUCT MANAGER, FORCE PROTECTION SYSTEMS 5900 PUTMAN RD. SUITE 1 FORT BELVOIR, VA 22060-5420			
FORT FPS POL STORAGE AND DISPERSING			
SIZE B	DRAWING NUMBER FORT FPS-POL	SHEET 1 OF 1	PAGE NO. A18

POL STORAGE AND DISPERSING FACILITY

THIS DRAWING AND ALL INFORMATION CONTAINED HEREON ARE THE SOLE PROPERTY OF PM-FPS. USE, REPRODUCTION, AND DISCLOSURE OF THE CONTENTS OF THIS DRAWING OR ANY PORTION THEREOF, FOR ANY PURPOSE MUST BE APPROVED IN WRITING BY PM-FPS.

- NOTES:
- 1. OFFEROR SHALL CLEARLY STATE ALL ASSUMPTIONS FOR CONDITIONS NOT PROVIDED IN THE NOTES AND DESCRIPTIONS PROVIDED FOR "FORT FPS."
 - 2. DRAWING NOT TO SCALE
 - 3. TOTAL FENCE LINE = 700 FEET
 - 4. REMOTE FACILITY – NO COMMUNICATIONS MEDIA AVAILABLE
 - 5. WOODEN UTILITY POLE INSIDE FENCE LINE 25 FEET FROM SOUTHEAST CORNER OF BUILDING
 - 6. MEVA DESIGNATED FACILITY
 - 7. FACILITY LOCATED 5 MILES FROM DOIM DIAL CENTRAL

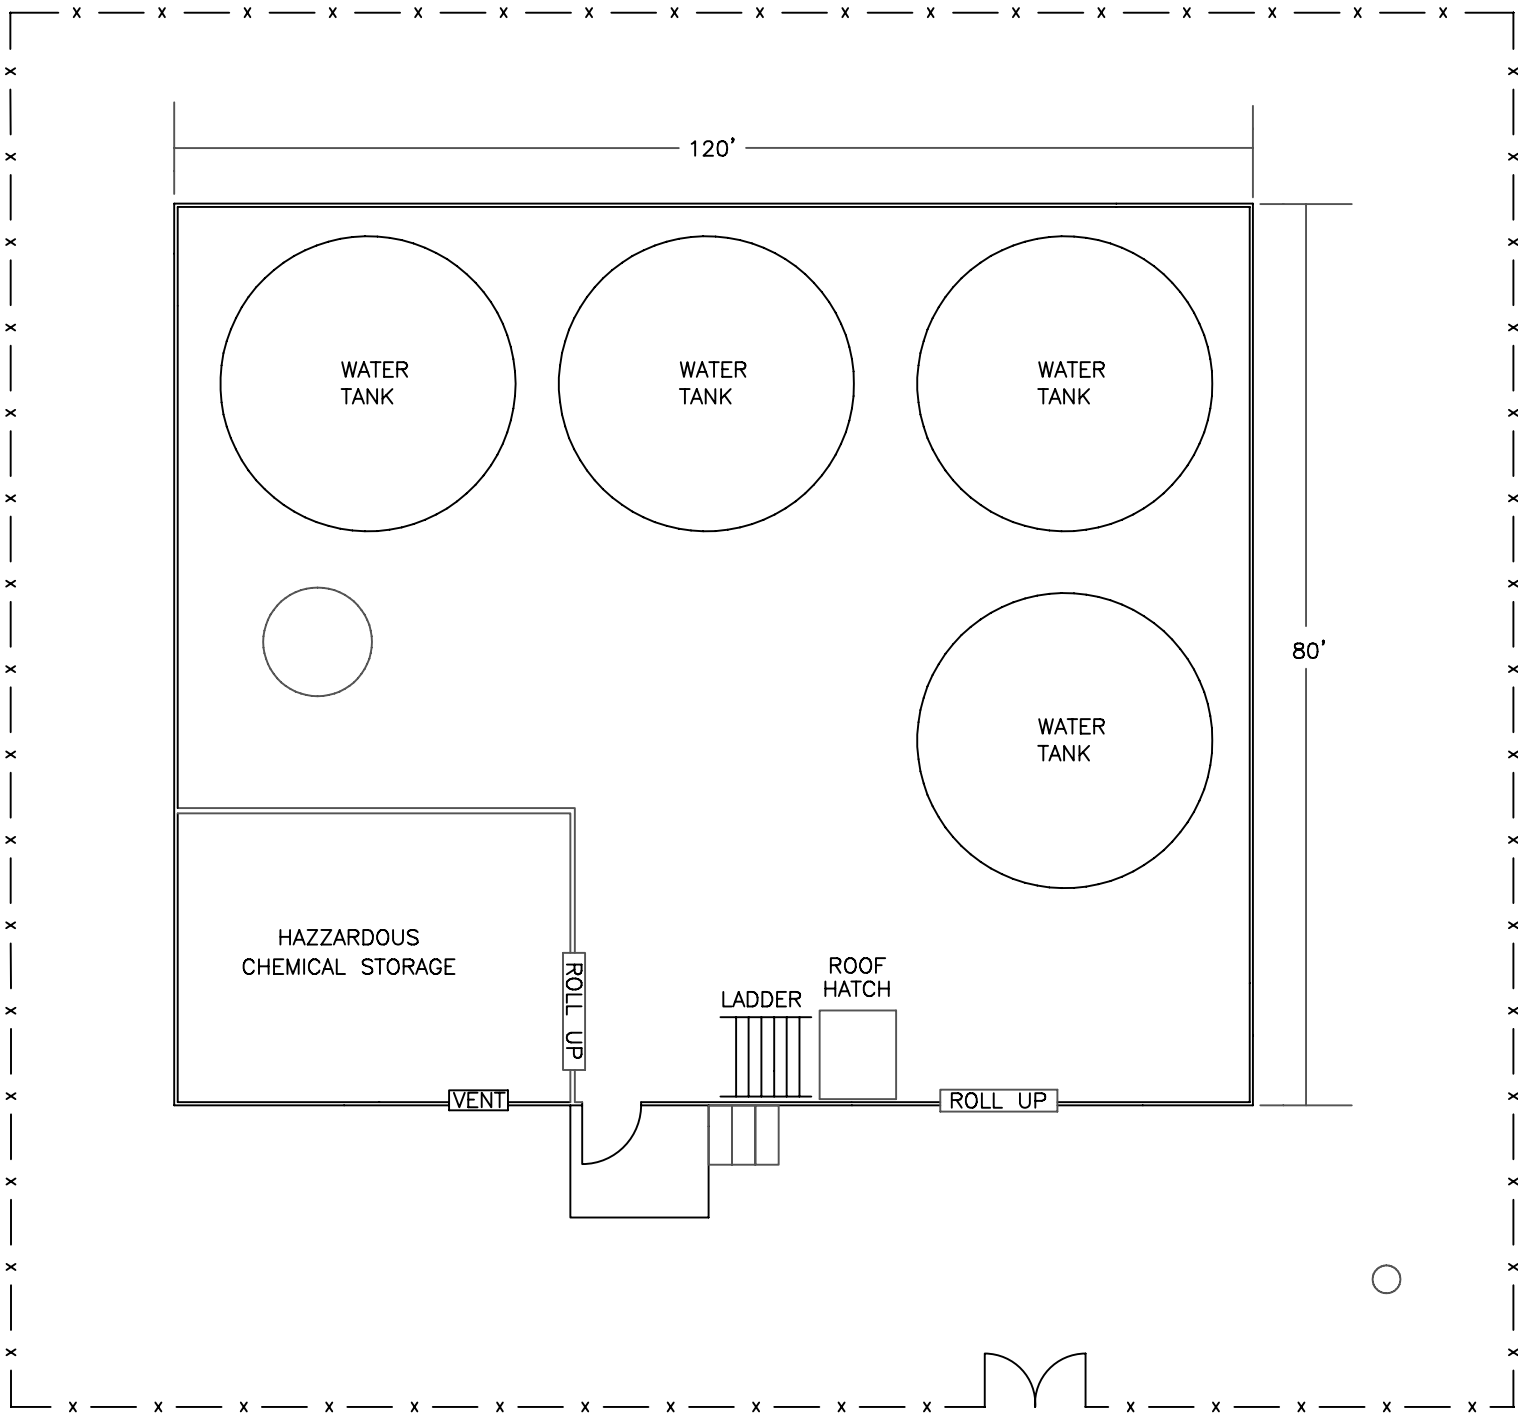

BUILDING 830
WATER TREATMENT FACILITY

PRODUCT MANAGER, FORCE PROTECTION SYSTEMS 5900 PUTMAN RD. SUITE 1 FORT BELVOIR, VA 22060-5420			
FORT FPS WATER TREATMENT FACILITY			
SIZE B	DRAWING NUMBER FORT FPS-WTF	SHEET 1 OF 1	PAGE NO. A19

THIS DRAWING AND ALL INFORMATION CONTAINED HEREON ARE THE SOLE
PROPERTY OF PM-FPS. USE, REPRODUCTION, AND DISCLOSURE OF THE
CONTENTS OF THIS DRAWING OR ANY PORTION THEREOF, FOR ANY PURPOSE
MUST BE APPROVED IN WRITING BY PM-FPS.

- NOTES:
1. OFFEROR SHALL CLEARLY STATE ALL ASSUMPTIONS FOR CONDITIONS NOT PROVIDED IN THE NOTES AND DESCRIPTIONS PROVIDED FOR "FORT FPS."
 2. DRAWING NOT TO SCALE
 3. MEVA DESIGNATED FACILITY REQUIRING ENTRY CONTROL
 4. WALLS ARE NOT FLOOR-TO-CEILING AND EXTEND APPROX.. 3 INCHES ABOVE DROP CEILING TILES.
 5. GAP ABOVE DROP CEILING: APPROX.. 28 INCHES
 6. ROOM DIMENSIONS: 22' X 26'
 7. 2 STRAND SINGLE MODE FIBER OPTIC PROVIDED TO DIAL CENTRAL

DEERS/ID CARD
ENROLLMENT

DEERS/ID CARD
ENROLLMENT

PASS & ID BADGING OFFICE

IDS/BIOMETRIC
ENROLLMENT

BADGING OFFICE

N


PRODUCT MANAGER, FORCE PROTECTION SYSTEMS
5900 PUTMAN RD. SUITE 1
FORT BELVOIR, VA 22060-5420

FORT FPS BADGING OFFICE

SIZE	DRAWING NUMBER	SHEET	PAGE NO.
B	FORT FPS-BADG	1 OF 1	A20

THIS DRAWING AND ALL INFORMATION CONTAINED HEREON ARE THE SOLE PROPERTY OF PM-FPS. USE, REPRODUCTION, AND DISCLOSURE OF THE CONTENTS OF THIS DRAWING OR ANY PORTION THEREOF, FOR ANY PURPOSE MUST BE APPROVED IN WRITING BY PM-FPS.

- NOTES:
- 1. OFFEROR SHALL CLEARLY STATE ALL ASSUMPTIONS FOR CONDITIONS NOT PROVIDED IN THE NOTES AND DESCRIPTIONS PROVIDED FOR "FORT FPS."
 - 2. DRAWING NOT TO SCALE
 - 3. TRASH COMPACTOR BAYS HAVE ROLL UP DOORS TO CLOSE THE OPENING WHEN COMPACTOR IS ABSENT
 - 4. BUILDING DIMENSIONS: 200' X 80'
 - 5. CLASSIFIED MATERIAL VAULT DIMENSIONS: 20' X 16'

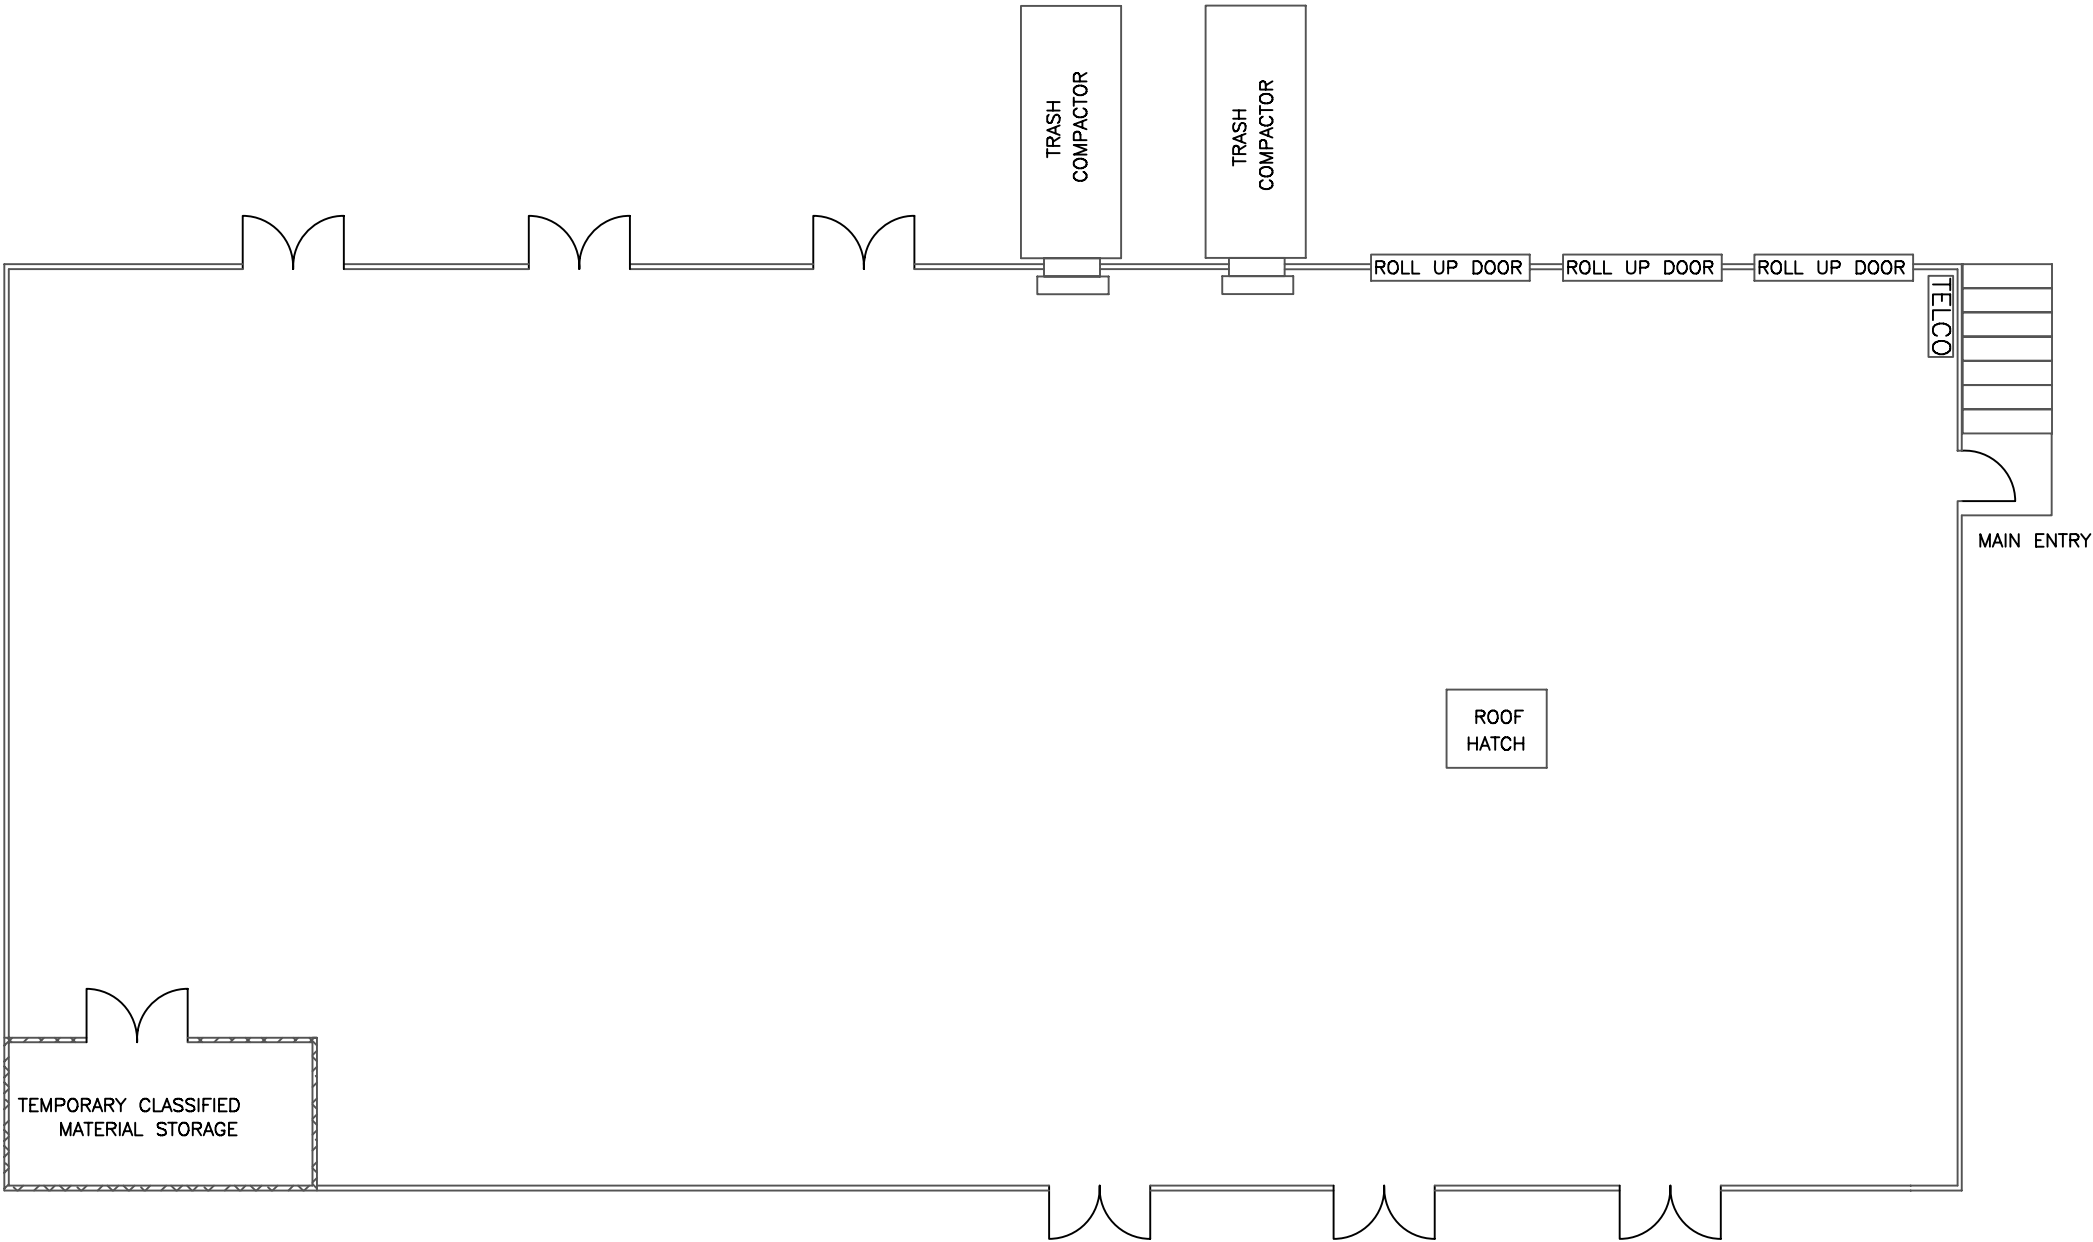

PRODUCT MANAGER, FORCE PROTECTION SYSTEMS 5900 PUTMAN RD. SUITE 1 FORT BELVOIR, VA 22060-5420			
FORT FPS SHIPPING & RECEIVING			
SIZE B	DRAWING NUMBER FORT FPS-SHP	SHEET 1 OF 1	PAGE NO. A21

THIS DRAWING AND ALL INFORMATION CONTAINED HEREON ARE THE SOLE PROPERTY OF PM-FPS. USE, REPRODUCTION, AND DISCLOSURE OF THE CONTENTS OF THIS DRAWING OR ANY PORTION THEREOF, FOR ANY PURPOSE MUST BE APPROVED IN WRITING BY PM-FPS.

- NOTES:
- 1. OFFEROR SHALL CLEARLY STATE ALL ASSUMPTIONS FOR CONDITIONS NOT PROVIDED IN THE NOTES AND DESCRIPTIONS PROVIDED FOR "FORT FPS."
 - 2. DRAWING NOT TO SCALE
 - 3. TOTAL AREA REPRESENTED: 35' X 60'

ROLLUP
DISPERSING
WINDOWS

P H A R M A C Y


CONTROLLED
SUBSTANCE
VAULT




PRODUCT MANAGER, FORCE PROTECTION SYSTEMS 5900 PUTMAN RD. SUITE 1 FORT BELVOIR, VA 22060-5420			
FORT FPS PHARMACY			
SIZE B	DRAWING NUMBER FORT FPS-PHAR	SHEET 1 OF 1	PAGE NO. A22

THIS DRAWING AND ALL INFORMATION CONTAINED HEREON ARE THE SOLE PROPERTY OF PM-FPS. USE, REPRODUCTION, AND DISCLOSURE OF THE CONTENTS OF THIS DRAWING OR ANY PORTION THEREOF, FOR ANY PURPOSE MUST BE APPROVED IN WRITING BY PM-FPS.

- NOTES:
- 1. OFFEROR SHALL CLEARLY STATE ALL ASSUMPTIONS FOR CONDITIONS NOT PROVIDED IN THE NOTES AND DESCRIPTIONS PROVIDED FOR "FORT FPS."
 - 2. DRAWING NOT TO SCALE
 - 3. HISTORICAL BUILDING – NO ARCHITECTURAL MODIFICATIONS ALLOWED
 - 4. APPROX.. 3,200 SQ.. FT. LIVING SPACE

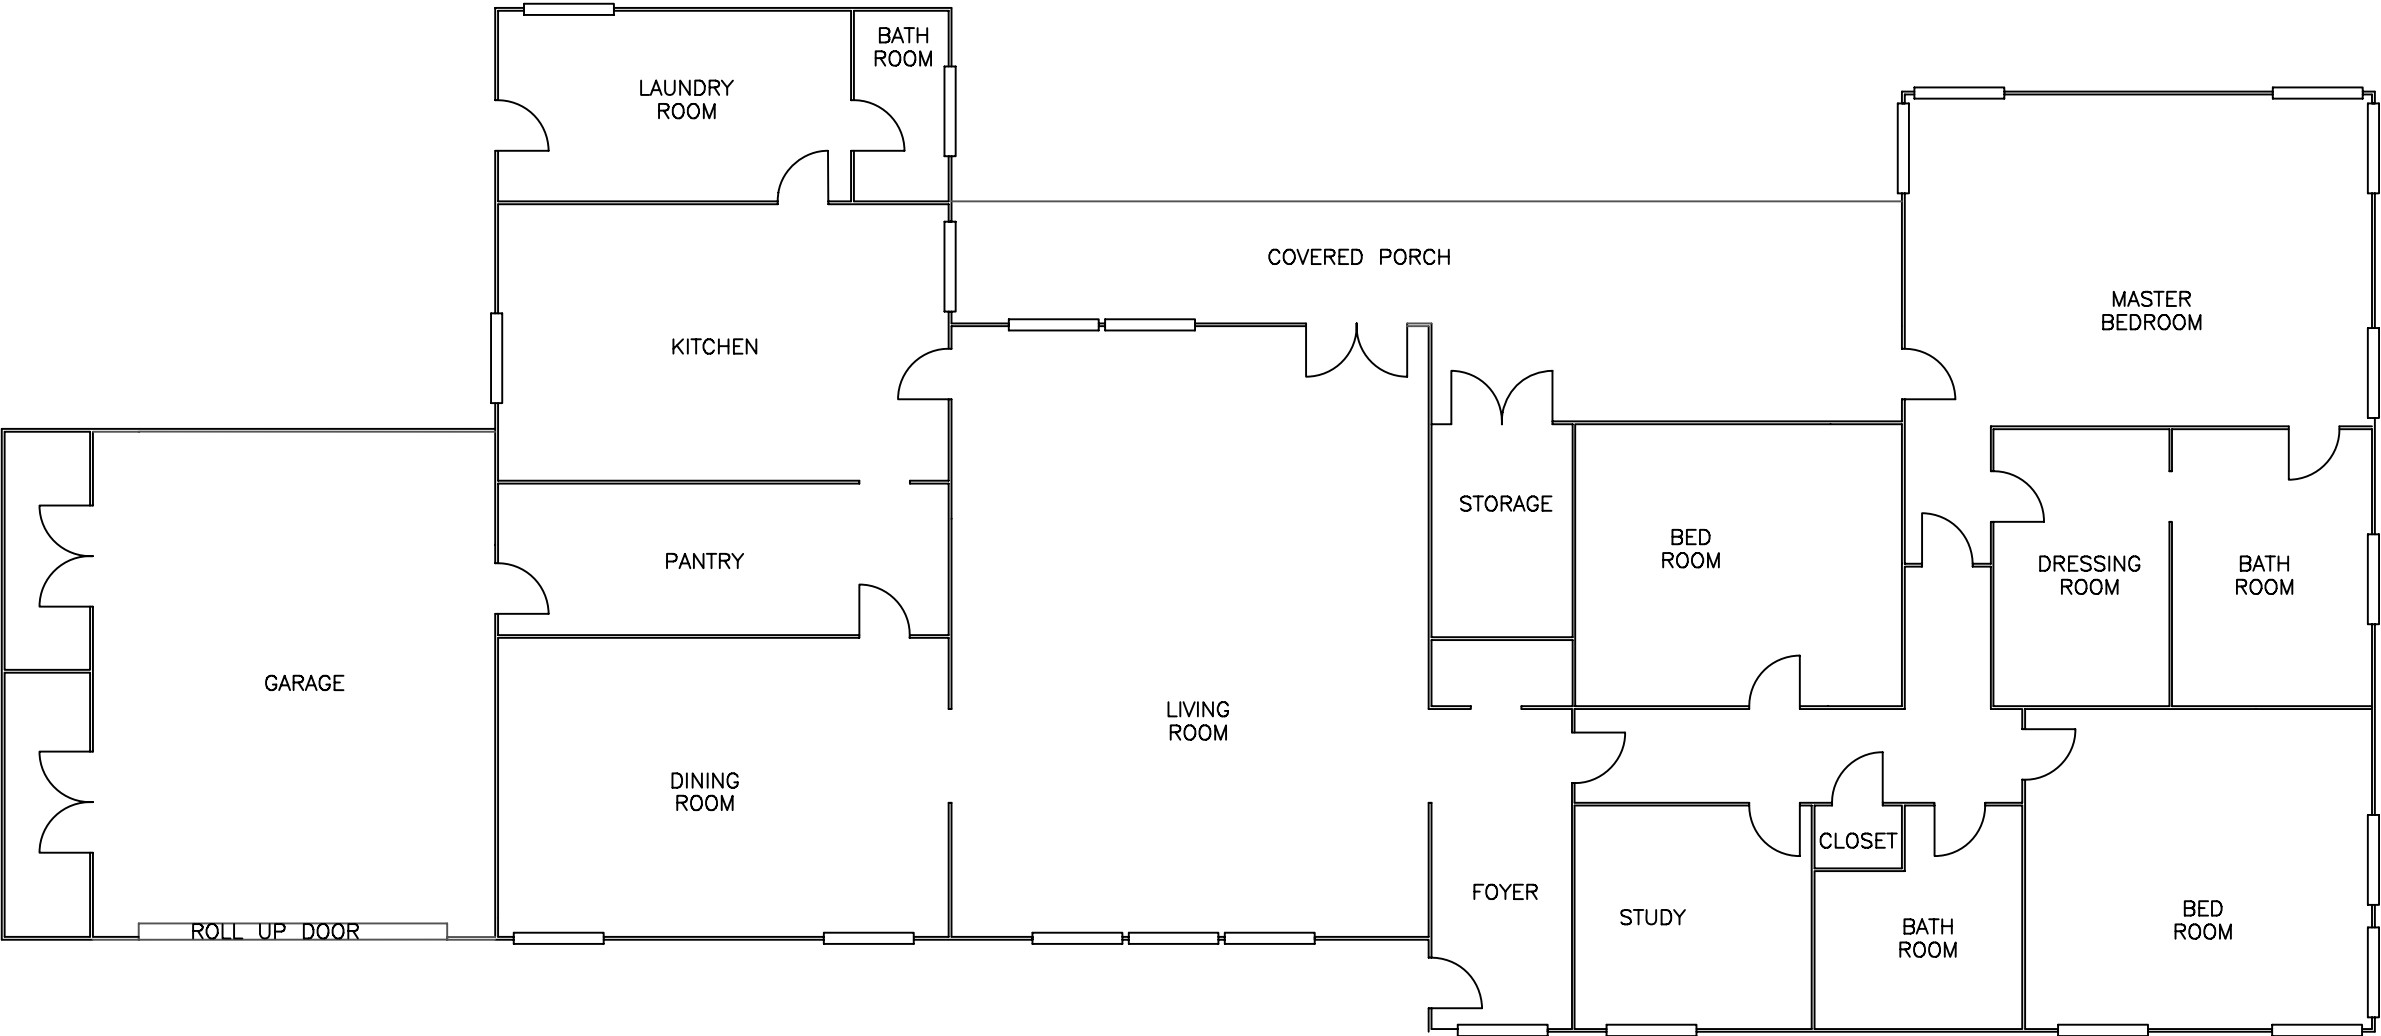



QUARTERS 1
GENERAL OFFICER
HOUSING

 

PRODUCT MANAGER, FORCE PROTECTION SYSTEMS 5900 PUTMAN RD. SUITE 1 FORT BELVOIR, VA 22060-5420			
FORT FPS QUARTERS 1			
SIZE B	DRAWING NUMBER FORT FPS-Q1	SHEET 1 OF 1	PAGE NO. A23

THIS DRAWING AND ALL INFORMATION CONTAINED HEREON ARE THE SOLE PROPERTY OF PM-FPS. USE, REPRODUCTION, AND DISCLOSURE OF THE CONTENTS OF THIS DRAWING OR ANY PORTION THEREOF, FOR ANY PURPOSE MUST BE APPROVED IN WRITING BY PM-FPS.


- NOTES:
- 1. OFFEROR SHALL CLEARLY STATE ALL ASSUMPTIONS FOR CONDITIONS NOT PROVIDED IN THE NOTES AND DESCRIPTIONS PROVIDED FOR "FORT FPS."
 - 2. DRAWING NOT TO SCALE
 - 3. TOTAL AREA REPRESENTED: 25' X 40'

 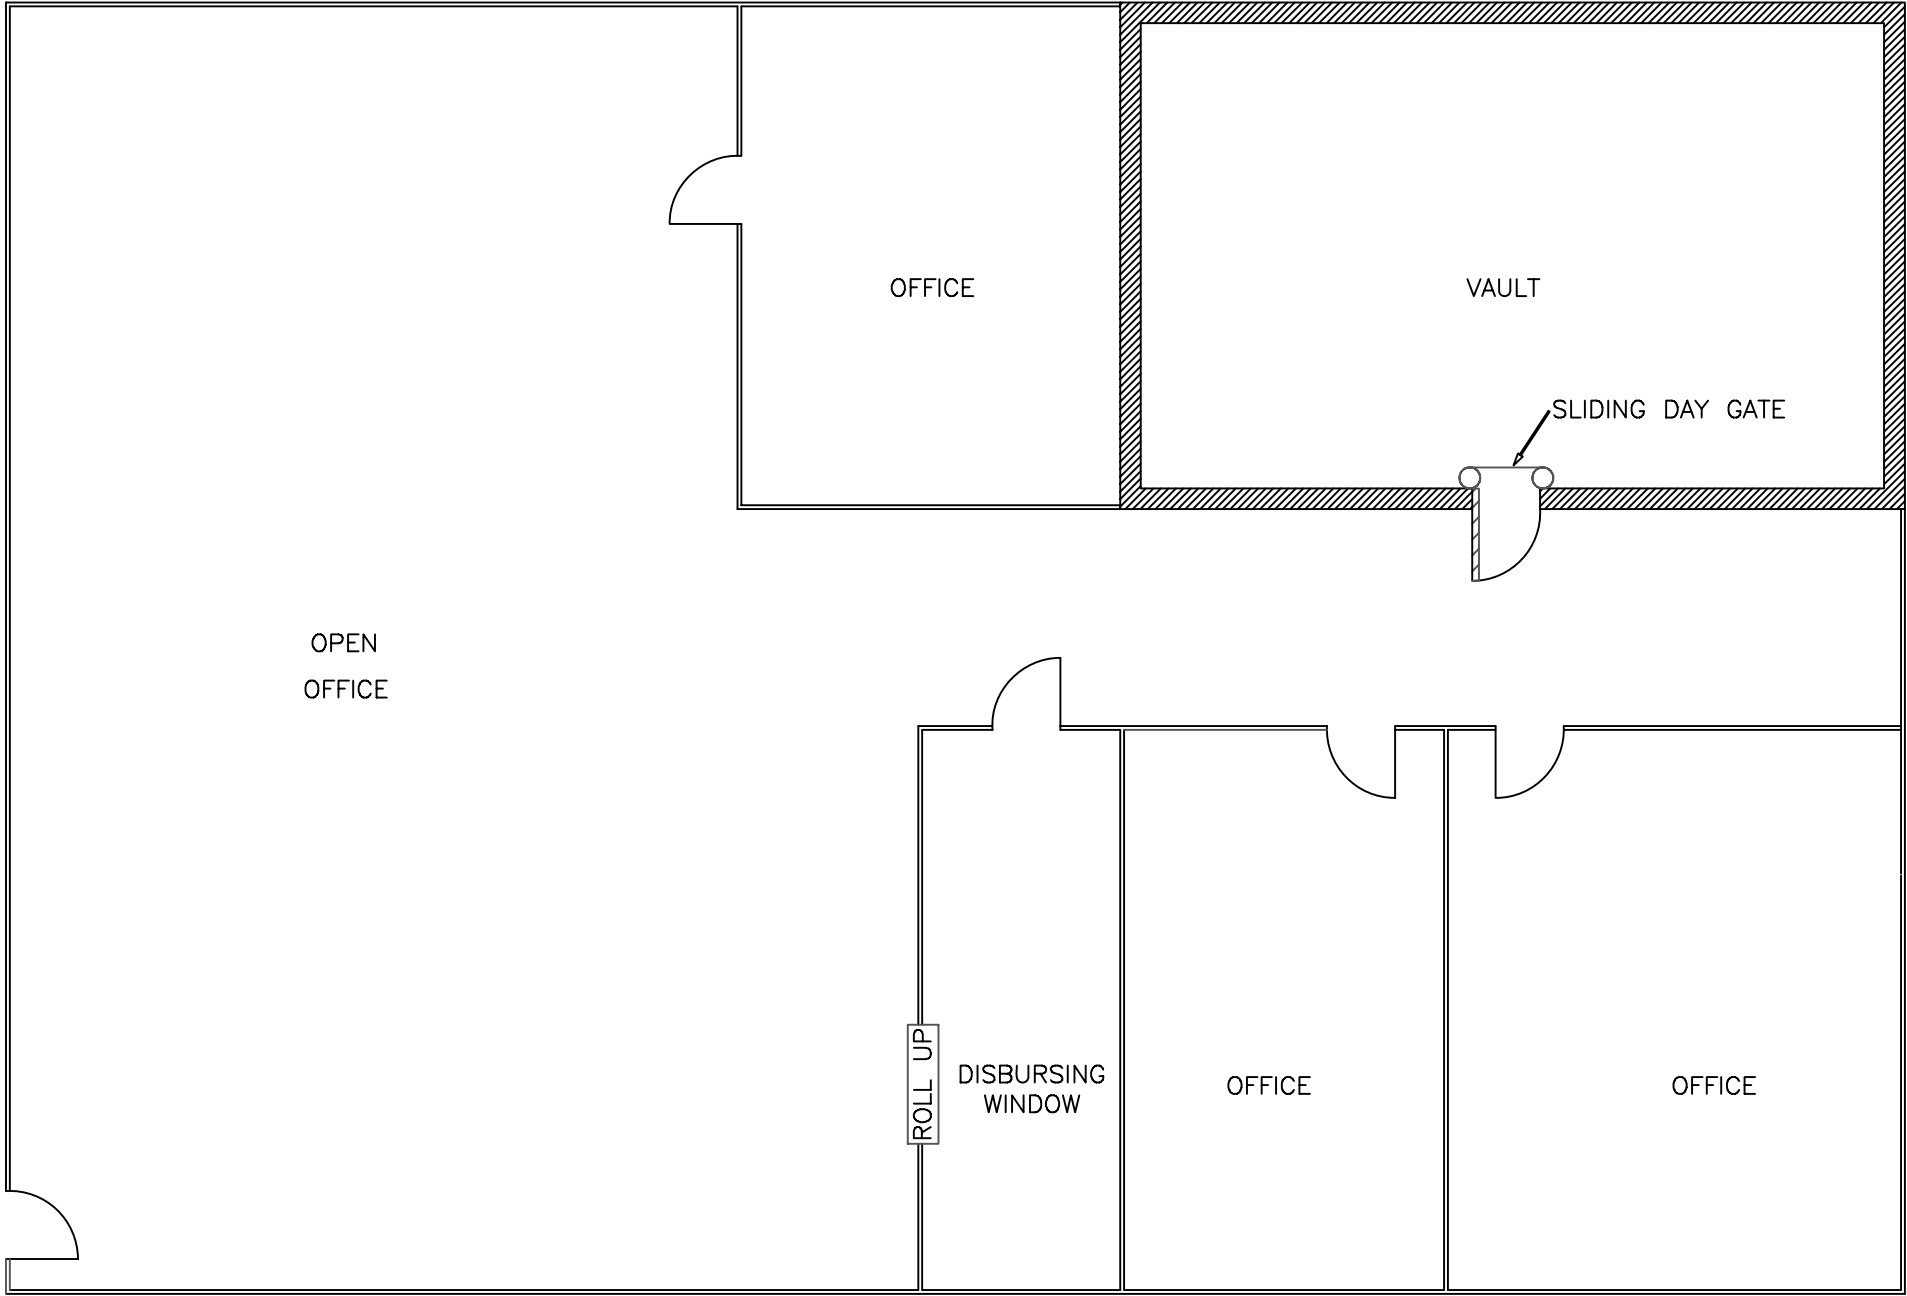

PRODUCT MANAGER, FORCE PROTECTION SYSTEMS 5900 PUTMAN RD. SUITE 1 FORT BELVOIR, VA 22060-5420			
FORT FPS FINANCE			
SIZE B	DRAWING NUMBER FORT FPS-FIN	SHEET 1 OF 1	PAGE NO. A24

THIS DRAWING AND ALL INFORMATION CONTAINED HEREON ARE THE SOLE PROPERTY OF PM-FPS. USE, REPRODUCTION, AND DISCLOSURE OF THE CONTENTS OF THIS DRAWING OR ANY PORTION THEREOF, FOR ANY PURPOSE MUST BE APPROVED IN WRITING BY PM-FPS.


- NOTES:
- 1. OFFEROR SHALL CLEARLY STATE ALL ASSUMPTIONS FOR CONDITIONS NOT PROVIDED IN THE NOTES AND DESCRIPTIONS PROVIDED FOR "FORT FPS."
 - 2. DRAWING NOT TO SCALE
 - 3. HISTORICAL BUILDING – NO ARCHITECTURAL MODIFICATIONS ALLOWED
 - 4. 100 GFE POINT SENSORS TO BE REUSED – DRY CONTACT SWITCHES

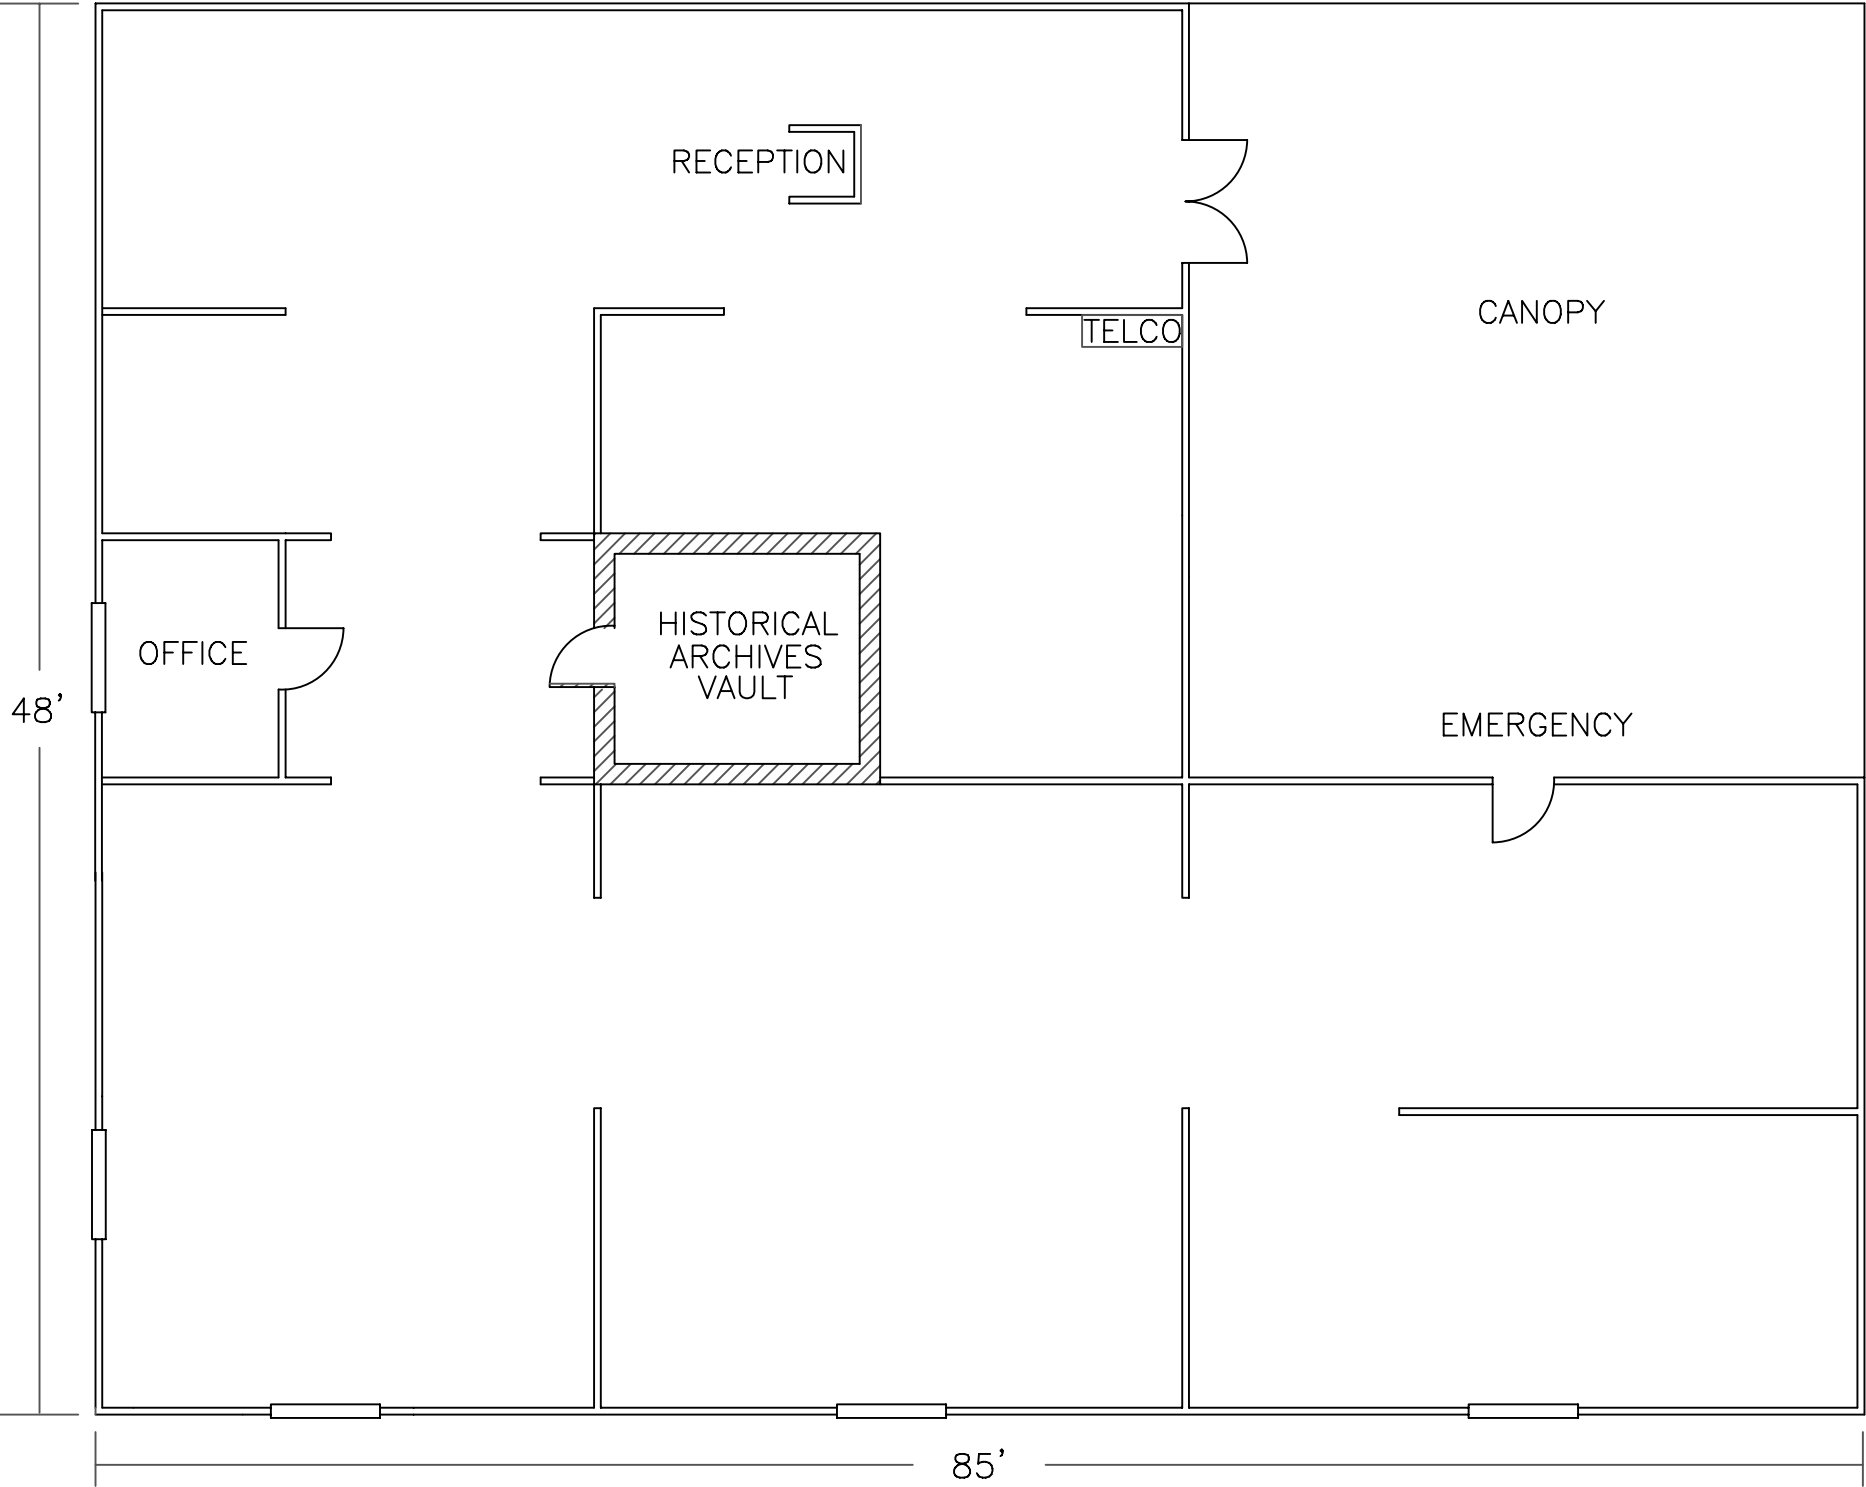


PRODUCT MANAGER, FORCE PROTECTION SYSTEMS 5900 PUTMAN RD. SUITE 1 FORT BELVOIR, VA 22060-5420			
FORT FPS MUSEUM			
SIZE B	DRAWING NUMBER FORT FPS-MSM	SHEET 1 OF 1	PAGE NO. A25

THIS DRAWING AND ALL INFORMATION CONTAINED HEREON ARE THE SOLE PROPERTY OF PM-FPS. USE, REPRODUCTION, AND DISCLOSURE OF THE CONTENTS OF THIS DRAWING OR ANY PORTION THEREOF, FOR ANY PURPOSE MUST BE APPROVED IN WRITING BY PM-FPS.

- NOTES:
- 1. OFFEROR SHALL CLEARLY STATE ALL ASSUMPTIONS FOR CONDITIONS NOT PROVIDED IN THE NOTES AND DESCRIPTIONS PROVIDED FOR "FORT FPS."
 - 2. DRAWING NOT TO SCALE
 - 3. BUILDING DIMENSIONS: 90' X 32'

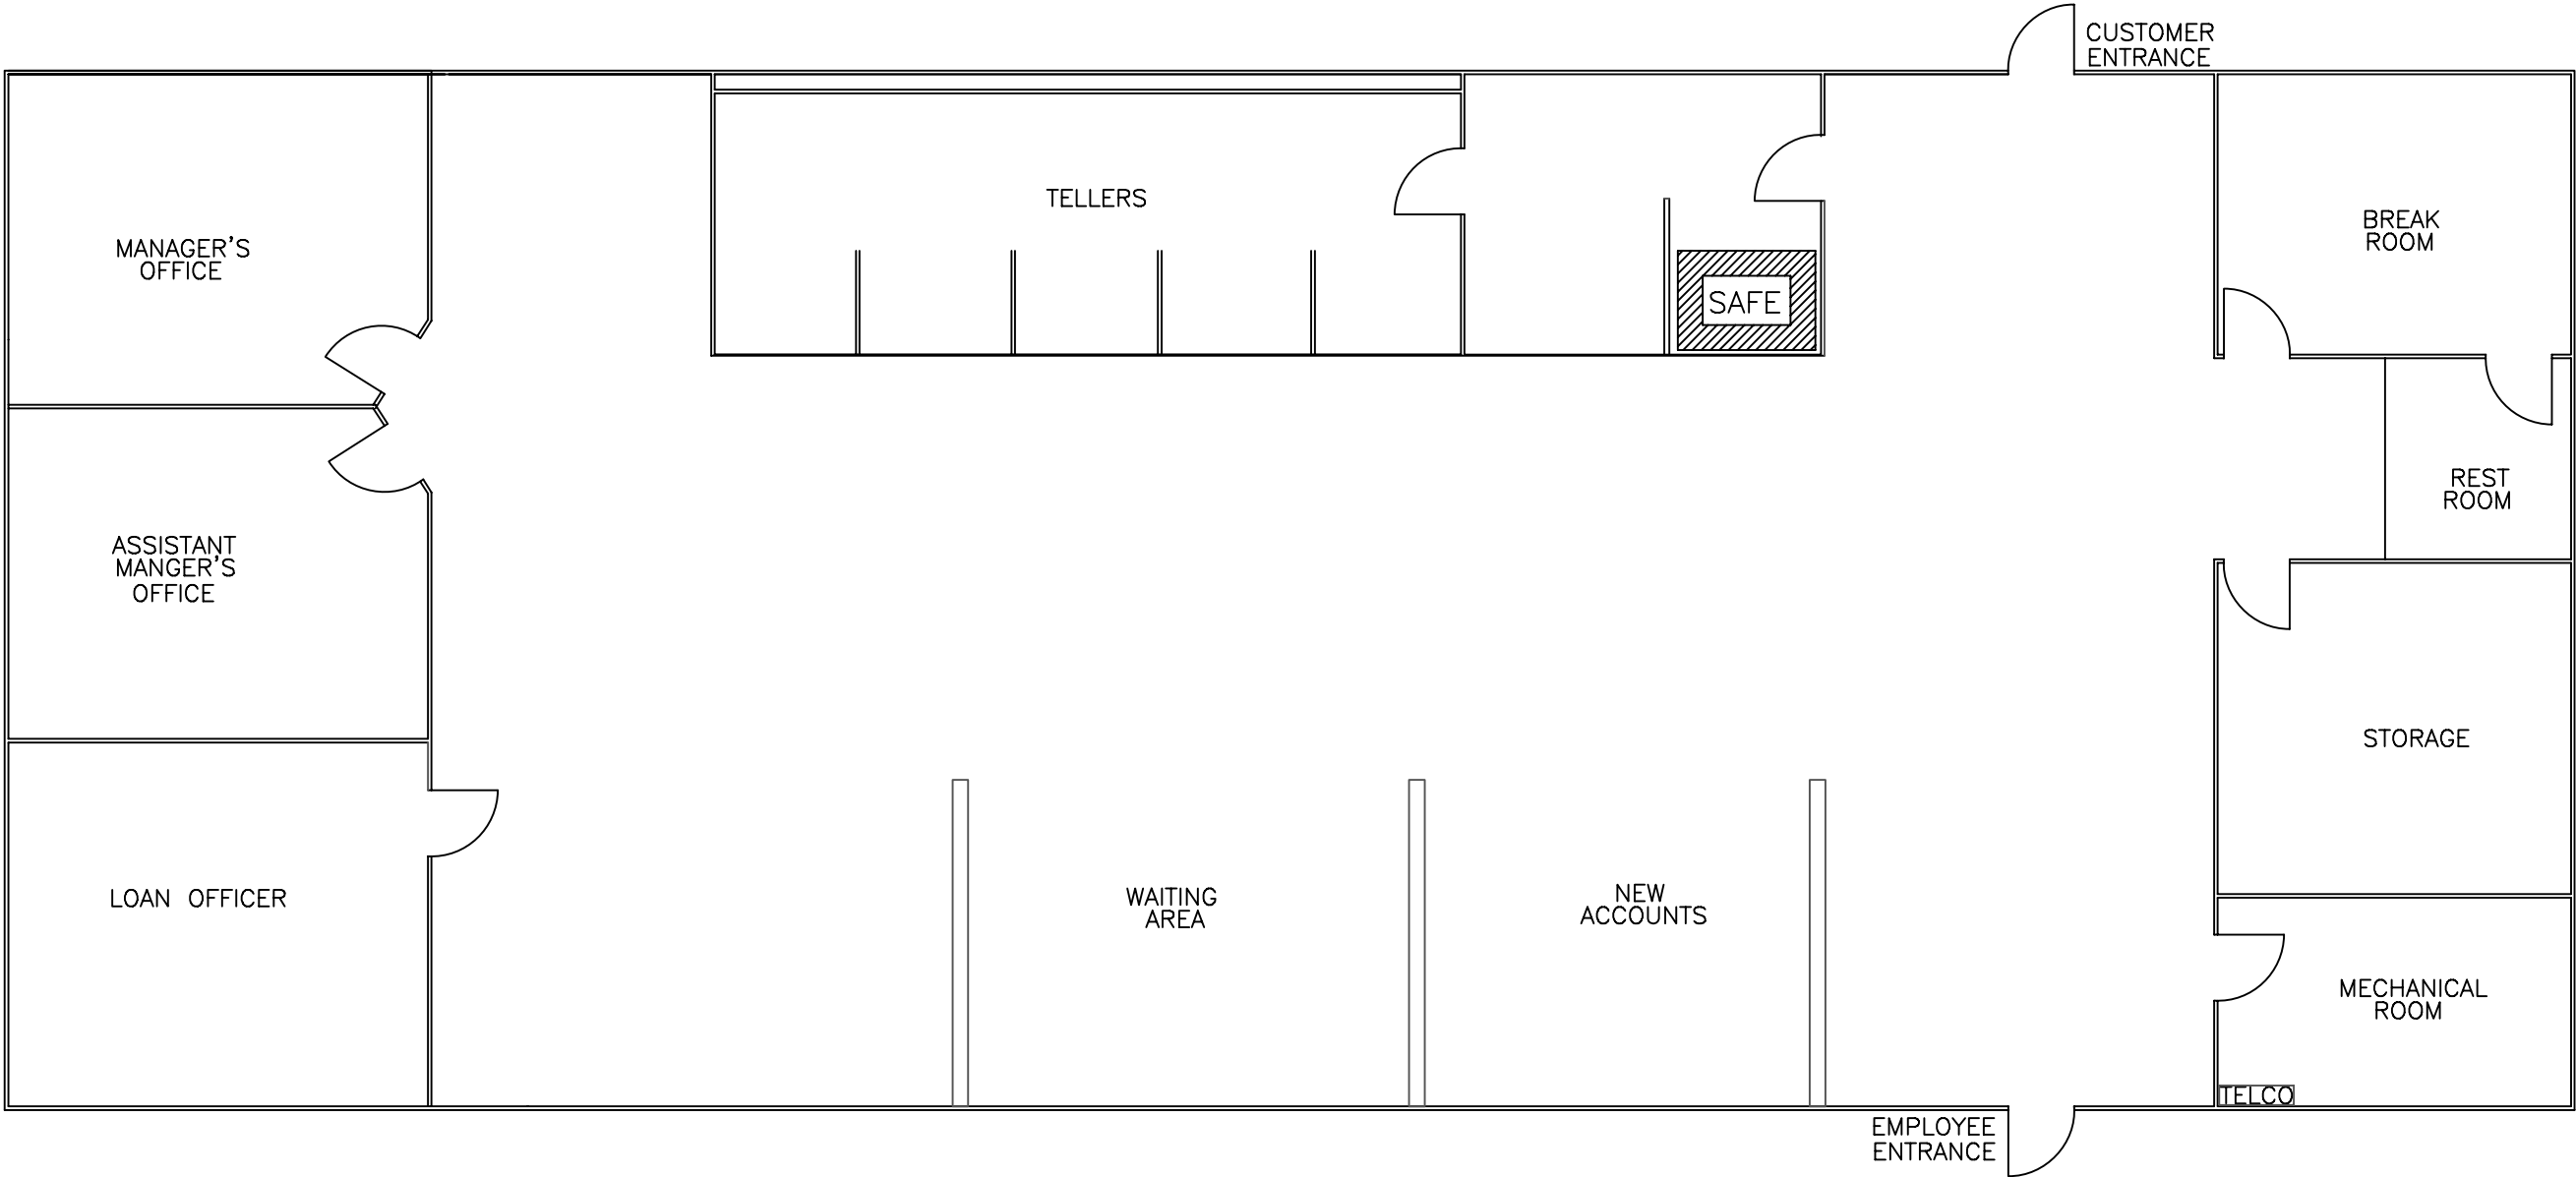



FEDERAL CREDIT UNION

 

PRODUCT MANAGER, FORCE PROTECTION SYSTEMS 5900 PUTMAN RD. SUITE 1 FORT BELVOIR, VA 22060-5420			
FORT FPS CREDIT UNION			
SIZE B	DRAWING NUMBER FORT FPS-FCU	SHEET 1 OF 1	PAGE NO. A26

THIS DRAWING AND ALL INFORMATION CONTAINED HEREON ARE THE SOLE PROPERTY OF PM-FPS. USE, REPRODUCTION, AND DISCLOSURE OF THE CONTENTS OF THIS DRAWING OR ANY PORTION THEREOF, FOR ANY PURPOSE MUST BE APPROVED IN WRITING BY PM-FPS.

- NOTES:
- 1. OFFEROR SHALL CLEARLY STATE ALL ASSUMPTIONS FOR CONDITIONS NOT PROVIDED IN THE NOTES AND DESCRIPTIONS PROVIDED FOR "FORT FPS."
 - 2. DRAWING NOT TO SCALE
 - 3. NEWLY RENOVATED FACILITY – NO ARCHITECTURAL CHANGES ALLOWED
 - 4. DAILY OPERATIONS INCLUDE TWO (2) ROAMING MANAGERS ON DUTY
 - 5. EMPLOYEES USE ENTRANCE NEAR CASHIERS

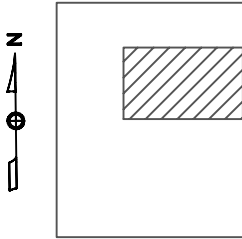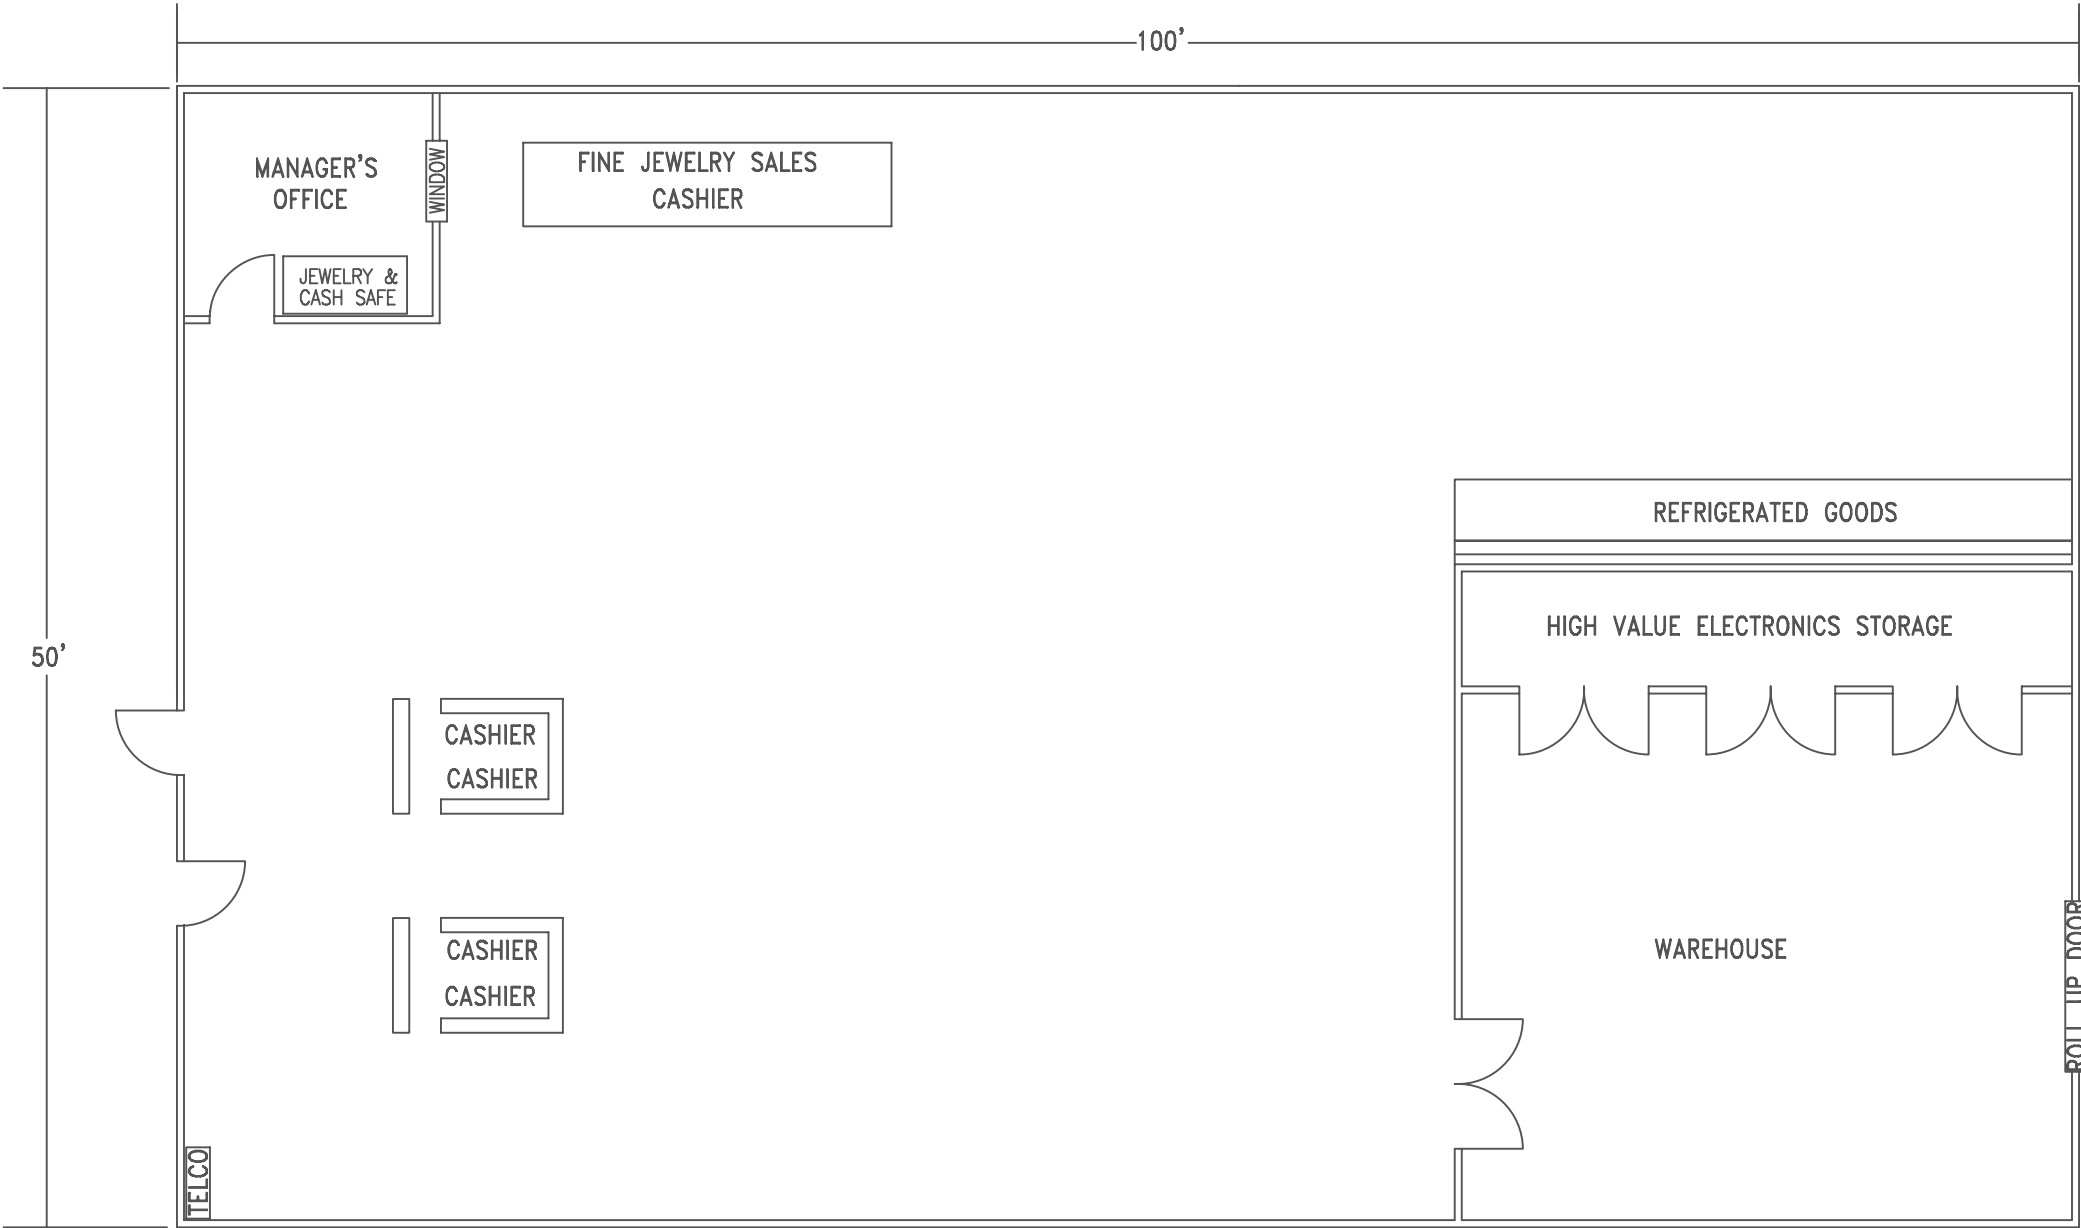

PRODUCT MANAGER, FORCE PROTECTION SYSTEMS 5900 PUTMAN RD. SUITE 1 FORT BELVOIR, VA 22060-5420			
FORT FPS AAFES			
SIZE B	DRAWING NUMBER FORT FPS-AAFES	SHEET 1 OF 1	PAGE NO. A27

THIS DRAWING AND ALL INFORMATION CONTAINED HEREON ARE THE SOLE PROPERTY OF PM-FPS. USE, REPRODUCTION, AND DISCLOSURE OF THE CONTENTS OF THIS DRAWING OR ANY PORTION THEREOF, FOR ANY PURPOSE MUST BE APPROVED IN WRITING BY PM-FPS.

- NOTES:
- 1. OFFEROR SHALL CLEARLY STATE ALL ASSUMPTIONS FOR CONDITIONS NOT PROVIDED IN THE NOTES AND DESCRIPTIONS PROVIDED FOR "FORT FPS."
 - 2. DRAWING NOT TO SCALE
 - 3. BUILDING DIMENSIONS: 120' X 60'
 - 4. DAILY OPERATIONS INCLUDE TWO (2) ROAMING MANAGERS ON DUTY

TELCO

ROLL UP DOOR

ROLL UP DOOR

ROLL UP DOOR

ROLL UP DOOR

EMPLOYEE ENTRANCE

SALES AREA

WAREHOUSE

REFRIGERATOR

FREEZER

OFFICE

SAFE

WOMEN

MEN

EMERGENCY EXIT

COMMISSARY

CASHIER

CASHIER

PRODUCT MANAGER, FORCE PROTECTION SYSTEMS
5900 PUTMAN RD. SUITE 1
FORT BELVOIR, VA 22060-5420

FORT FPS COMMISSARY

SIZE	DRAWING NUMBER	SHEET	PAGE NO.
B	FORT FPS-COM	1 OF 1	A28

THIS DRAWING AND ALL INFORMATION CONTAINED HEREON ARE THE SOLE PROPERTY OF PM-FPS. USE, REPRODUCTION, AND DISCLOSURE OF THE CONTENTS OF THIS DRAWING OR ANY PORTION THEREOF, FOR ANY PURPOSE MUST BE APPROVED IN WRITING BY PM-FPS.


- NOTES:
- 1. OFFEROR SHALL CLEARLY STATE ALL ASSUMPTIONS FOR CONDITIONS NOT PROVIDED IN THE NOTES AND DESCRIPTIONS PROVIDED FOR "FORT FPS."
 - 2. DRAWING NOT TO SCALE
 - 3. BUILDING DIMENSIONS: 60' X 80'
 - 4. DAILY OPERATIONS INCLUDE ONE ROAMING MANAGER ON DUTY

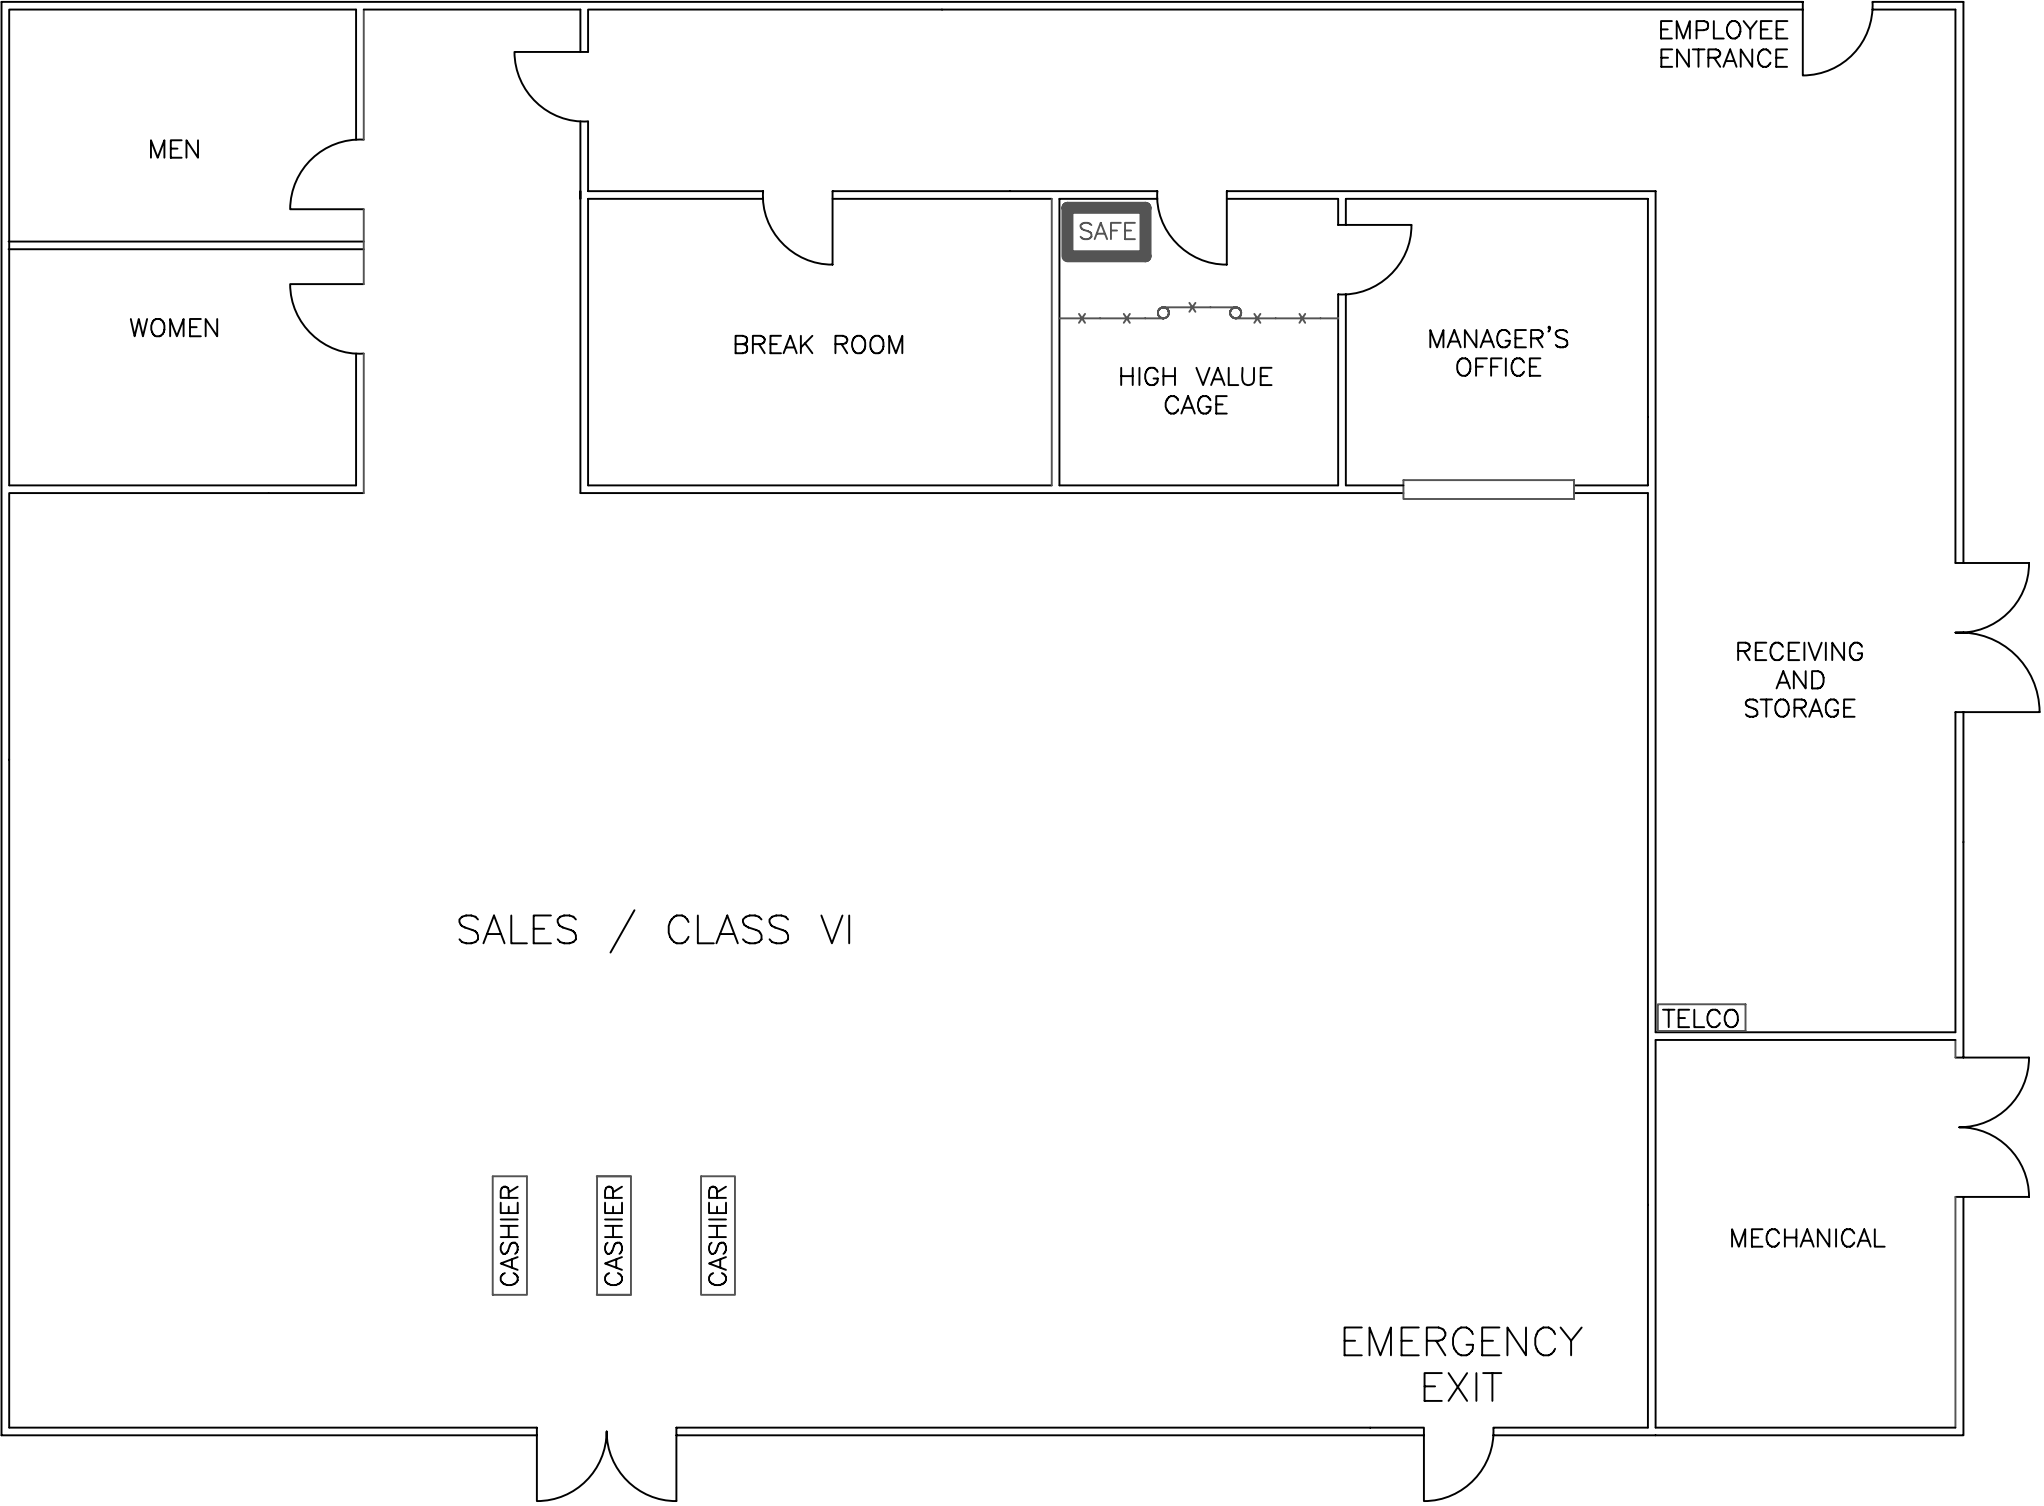

PRODUCT MANAGER, FORCE PROTECTION SYSTEMS 5900 PUTMAN RD. SUITE 1 FORT BELVOIR, VA 22060-5420			
FORT FPS CLASS VI			
SIZE B	DRAWING NUMBER FORT FPS-CVI	SHEET 1 OF 1	PAGE NO. A29

THIS DRAWING AND ALL INFORMATION CONTAINED HEREON ARE THE SOLE PROPERTY OF PM-FPS. USE, REPRODUCTION, AND DISCLOSURE OF THE CONTENTS OF THIS DRAWING OR ANY PORTION THEREOF, FOR ANY PURPOSE MUST BE APPROVED IN WRITING BY PM-FPS.

- NOTES:
- 1. OFFEROR SHALL CLEARLY STATE ALL ASSUMPTIONS FOR CONDITIONS NOT PROVIDED IN THE NOTES AND DESCRIPTIONS PROVIDED FOR "FORT FPS."
 - 2. DRAWING NOT TO SCALE

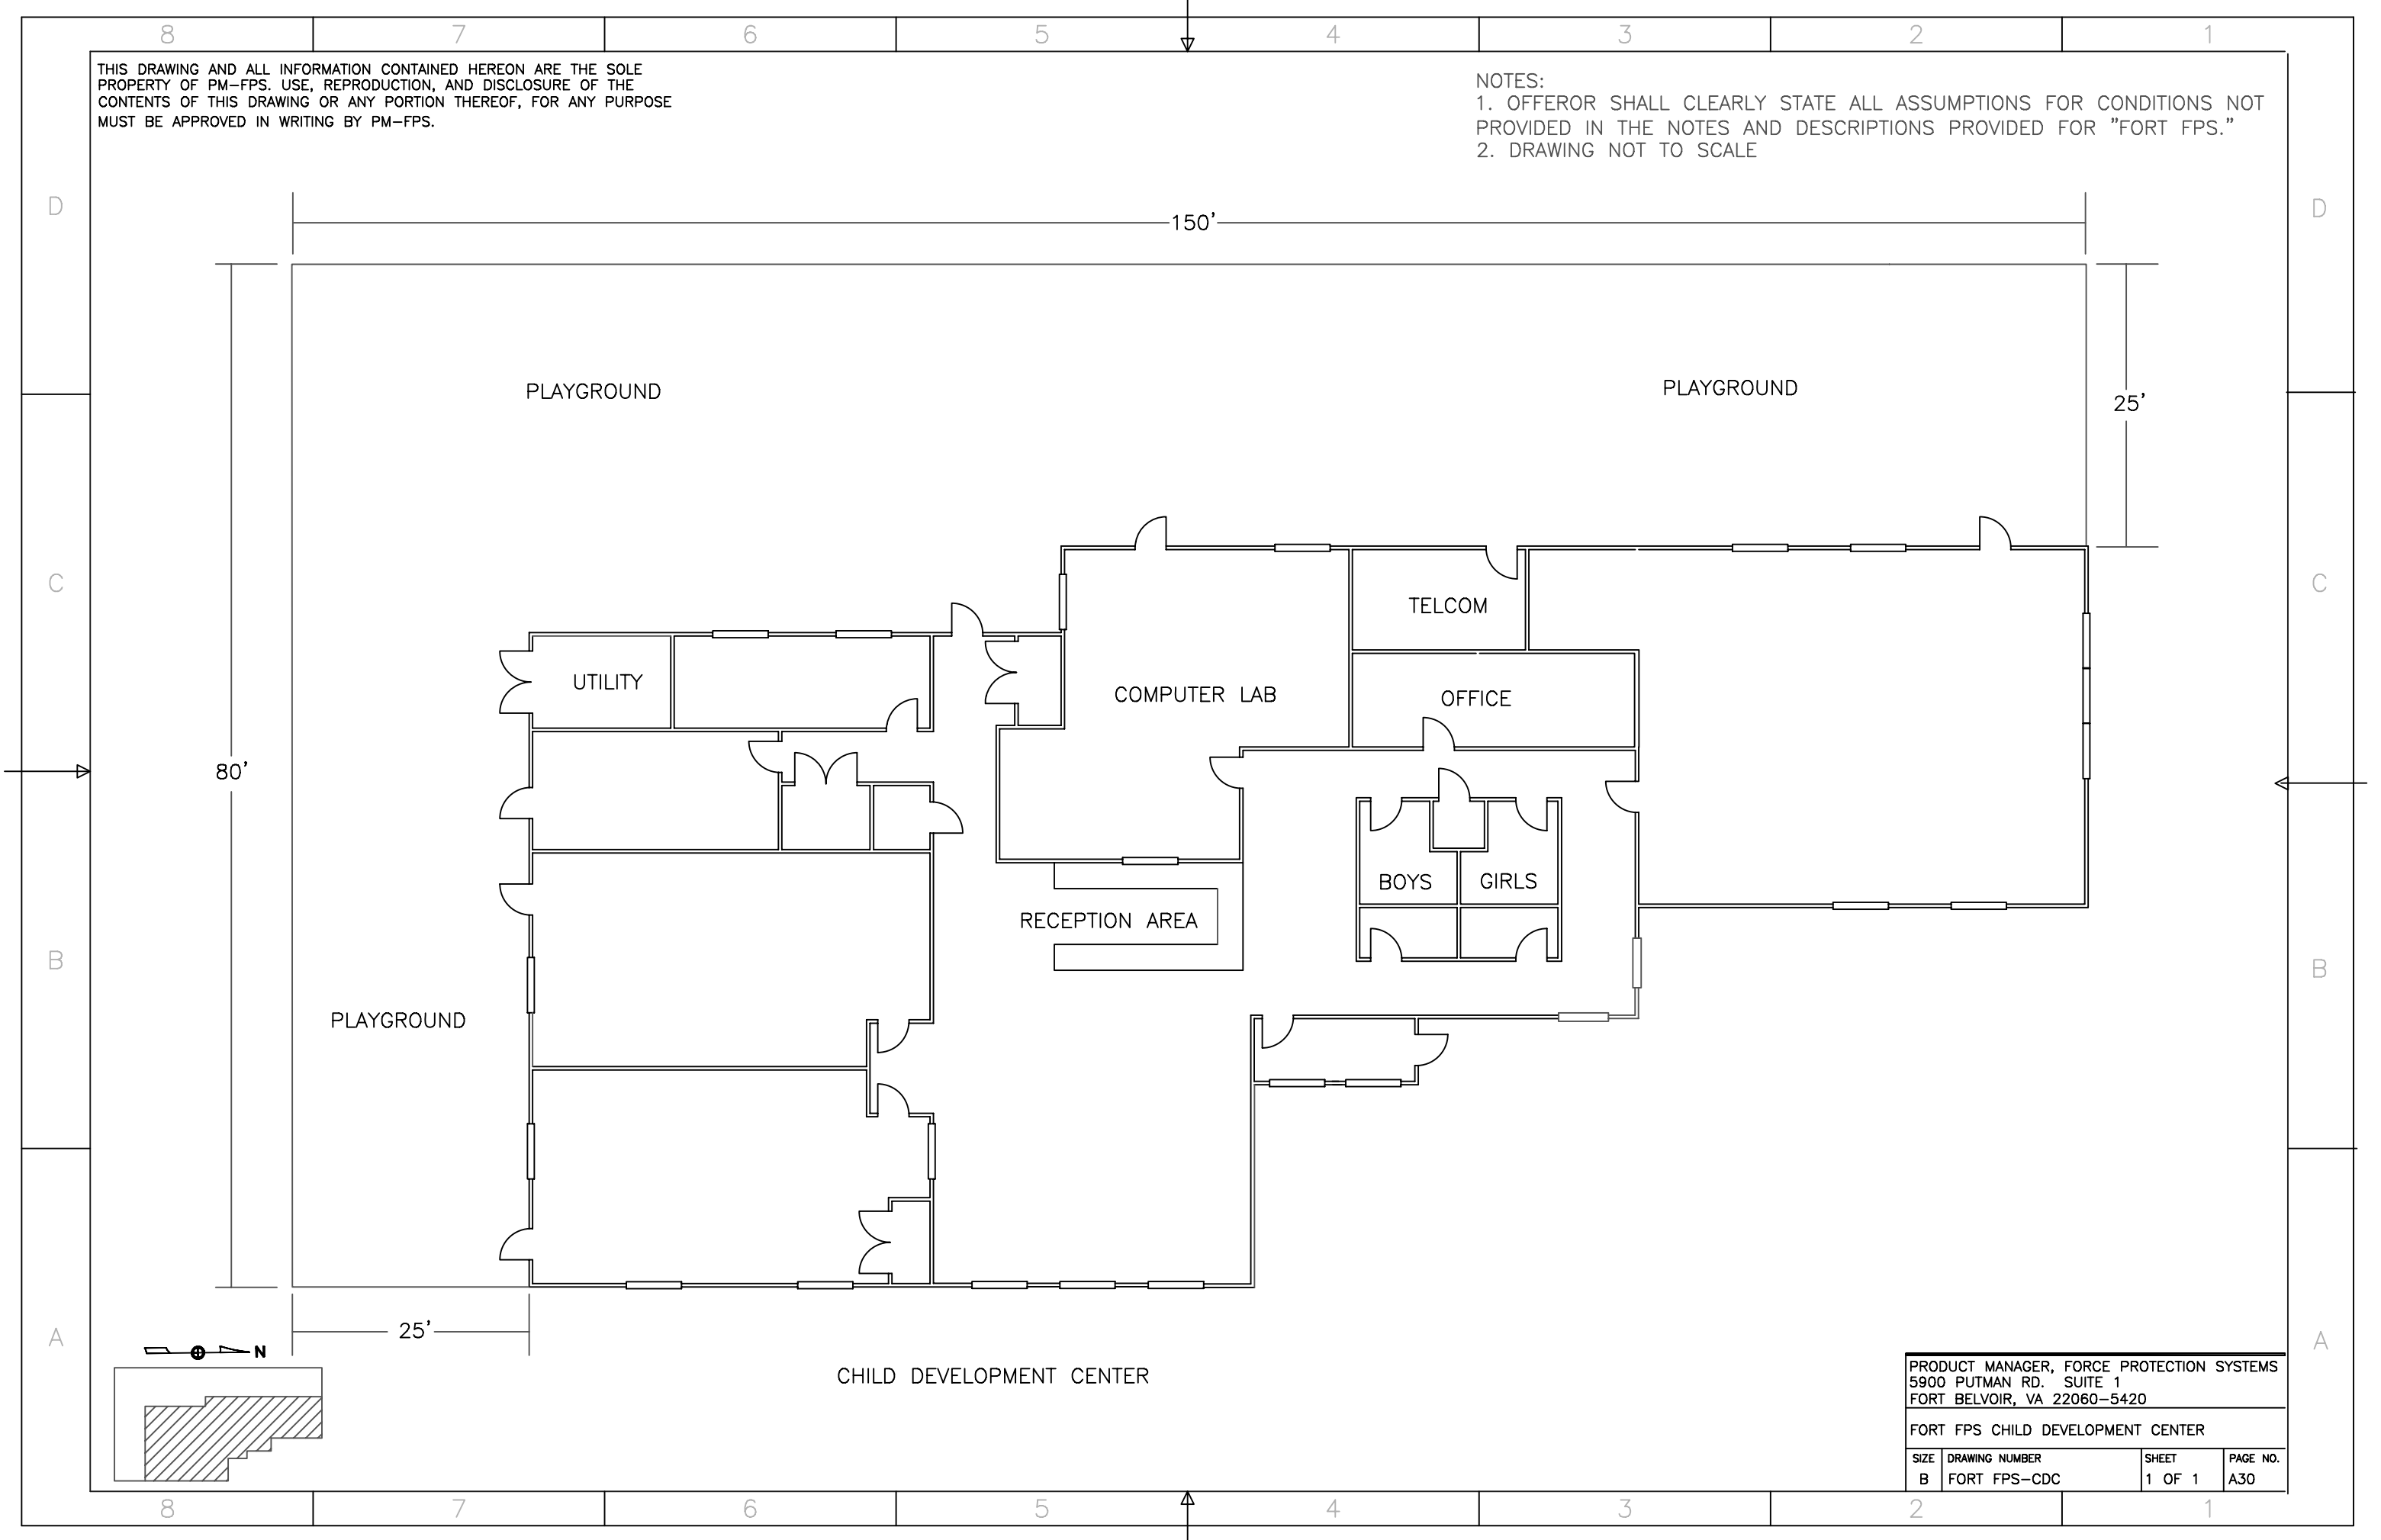

PRODUCT MANAGER, FORCE PROTECTION SYSTEMS 5900 PUTMAN RD. SUITE 1 FORT BELVOIR, VA 22060-5420			
FORT FPS CHILD DEVELOPMENT CENTER			
SIZE B	DRAWING NUMBER FORT FPS-CDC	SHEET 1 OF 1	PAGE NO. A30

THIS DRAWING AND ALL INFORMATION CONTAINED HEREON ARE THE SOLE PROPERTY OF PM-FPS. USE, REPRODUCTION, AND DISCLOSURE OF THE CONTENTS OF THIS DRAWING OR ANY PORTION THEREOF, FOR ANY PURPOSE MUST BE APPROVED IN WRITING BY PM-FPS.

- NOTES:
- 1. OFFEROR SHALL CLEARLY STATE ALL ASSUMPTIONS FOR CONDITIONS NOT PROVIDED IN THE NOTES AND DESCRIPTIONS PROVIDED FOR "FORT FPS."
 - 2. DRAWING NOT TO SCALE
 - 3. EXISTING SYSTEM OPERATOR WORKSTATION AT POLICE DESK
 - 4. MEVA DESIGNATED FACILITY REQUIRING ENTRY CONTROL
 - 5. TOTAL AREA DIMENSIONS: 40' X 68'
 - 6. ARMS ROOM DIMENSIONS: 12' X 18'
 - 7. 2 STRAND SINGLE MODE FIBER OPTIC PROVIDED TO DIAL CENTRAL

EXISTING CCTV MONITOR BANK

POLICE DESK

ARMS ROOM

TELCO

POLICE DESK

FORT FPS POLICE DESK/MONITORING STATION

PRODUCT MANAGER, FORCE PROTECTION SYSTEMS 5900 PUTMAN RD. SUITE 1 FORT BELVOIR, VA 22060-5420			
FORT FPS POLICE DESK/MONITORING STATION			
SIZE B	DRAWING NUMBER FORT FPS-PDSK	SHEET 1 OF 1	PAGE NO. A31